
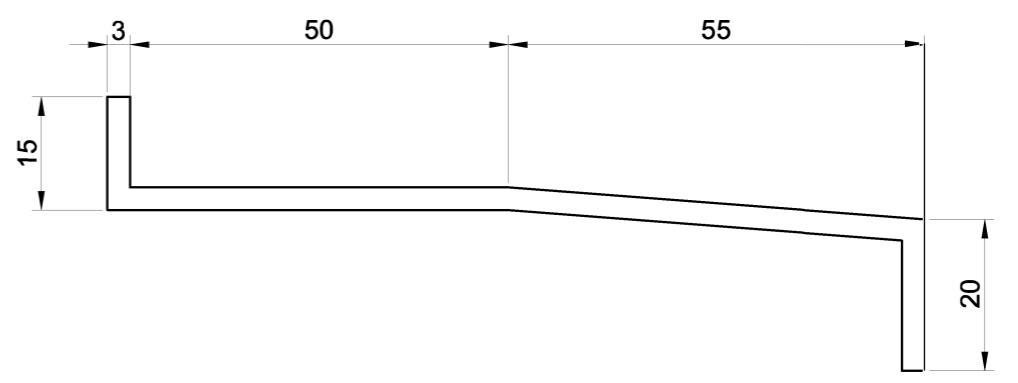
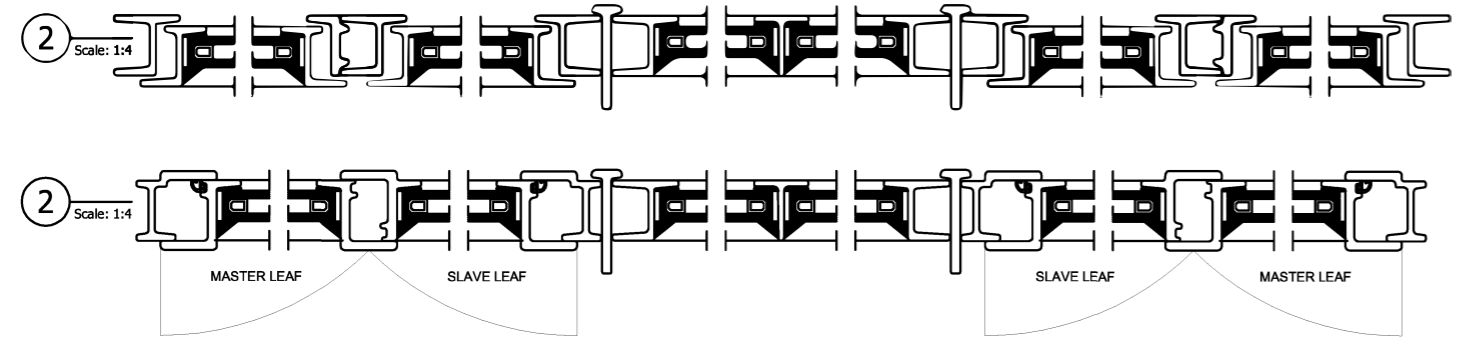
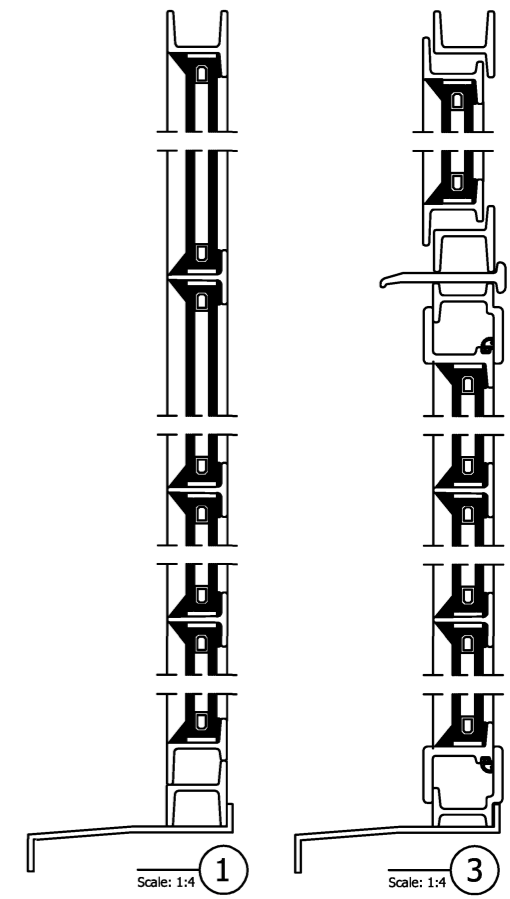


PLEASE NOTE - SIDE BRICK NOT STRAIGHT (5140 - 5160), THIS WILL MEAN THERE WILL BE 10 - 12mm OF FOAM AND SILICONE ON SIDES. SITE TO MAKE SURE CONCRETE BELOW DOORS/SCREENS IS 55mm LOWER THEN THE FINISHED FLOOR LEVEL AND NOT THE 80-85mm IT WAS WHEN WE VISITED SITE.

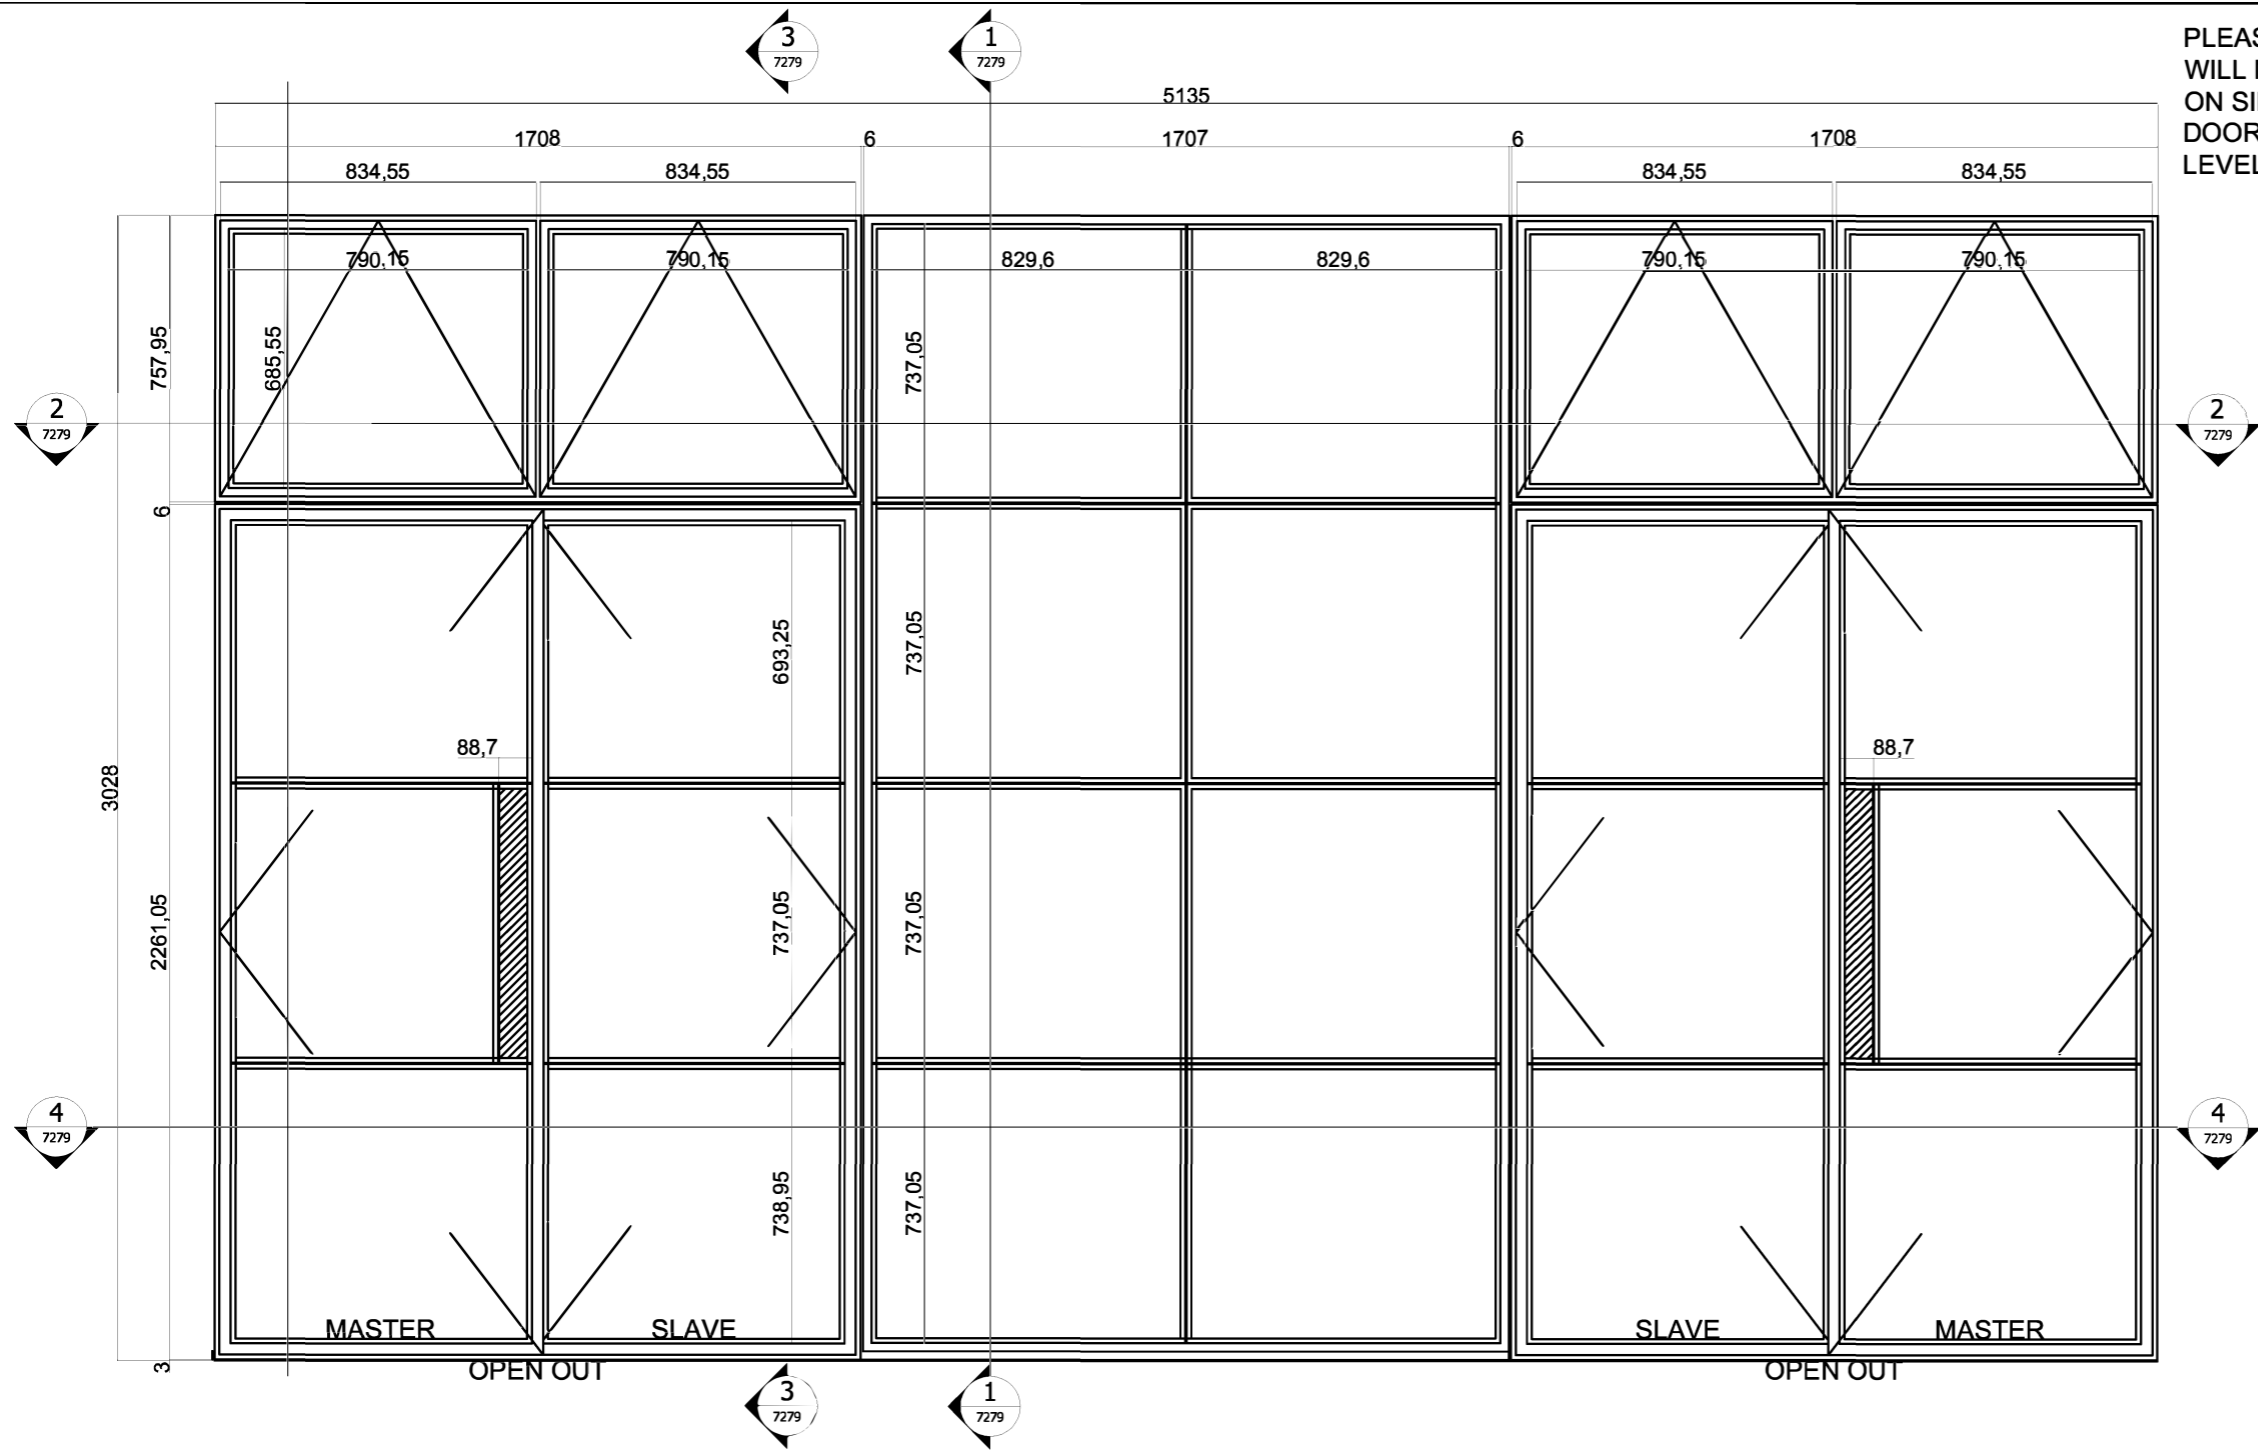

# Fabco Sanctuary

Unit 1 Hobbs New Barn  
 Climping, Littlehampton  
 West Sussex, BN17 5RE

Tel: 01903 718808 Fax: 01903 718903  
 Email: enquiries@fabcosanctuary.com

**SPECIFICATION:**  
 RAL 9011.  
 2 SETS OF ALLART 9012 90 SPRUNG LEVEL HANDLE ON A LONG BACK PLATE, KEYHOLE NO COVER.  
 4 No ALLART 6522/B/FP DROP BOLTS @ 150 mm.  
 4 No ALLART 9571 LOCKING PEG STAY @ 311 mm.  
 FURNITURE TO BE FINISHED IN EBONY BRONZE (EBB)  
 16mm DOUBLE GLAZED UNITS, TO BE GLAZED WITH ALUMINUM BEADING

VIEWED FROM OUTSIDE  
 SUPPLY AND INSTALL

PROJECT NAME :	DATE: 23 / 07 / 2015
PROJECT No : 7279	DRAWN:
TITLE : Doors and Center Screen	PAGE SIZE: A3
REVISION:	SCALE: 1 : 20 & 1 : 4
	DRAWING No: 7279 - 001