

MODIFIED W2 SECTION WITH GLAZING NIB REMOVED

NOTE:
NO FIXING HOLES AT HEAD EXCEPT FOR ATTACHING W2 SECTION.

NOTE:
NO FIXING HOLES AT CILL EXCEPT FOR ATTACHING W2 SECTION.

13x3mm WEATHERBAR WELDED TO FRAME.


DRAINAGE HOLES TO SHOWER SIDE.

MODIFIED W2 SECTION WITH GLAZING NIB REMOVED

1 Scale: 1:2

2 Scale: 1:2

NOTE:
NO FIXING HOLES AT HEAD & CILL EXCEPT FOR ATTACHING W2 SECTION.

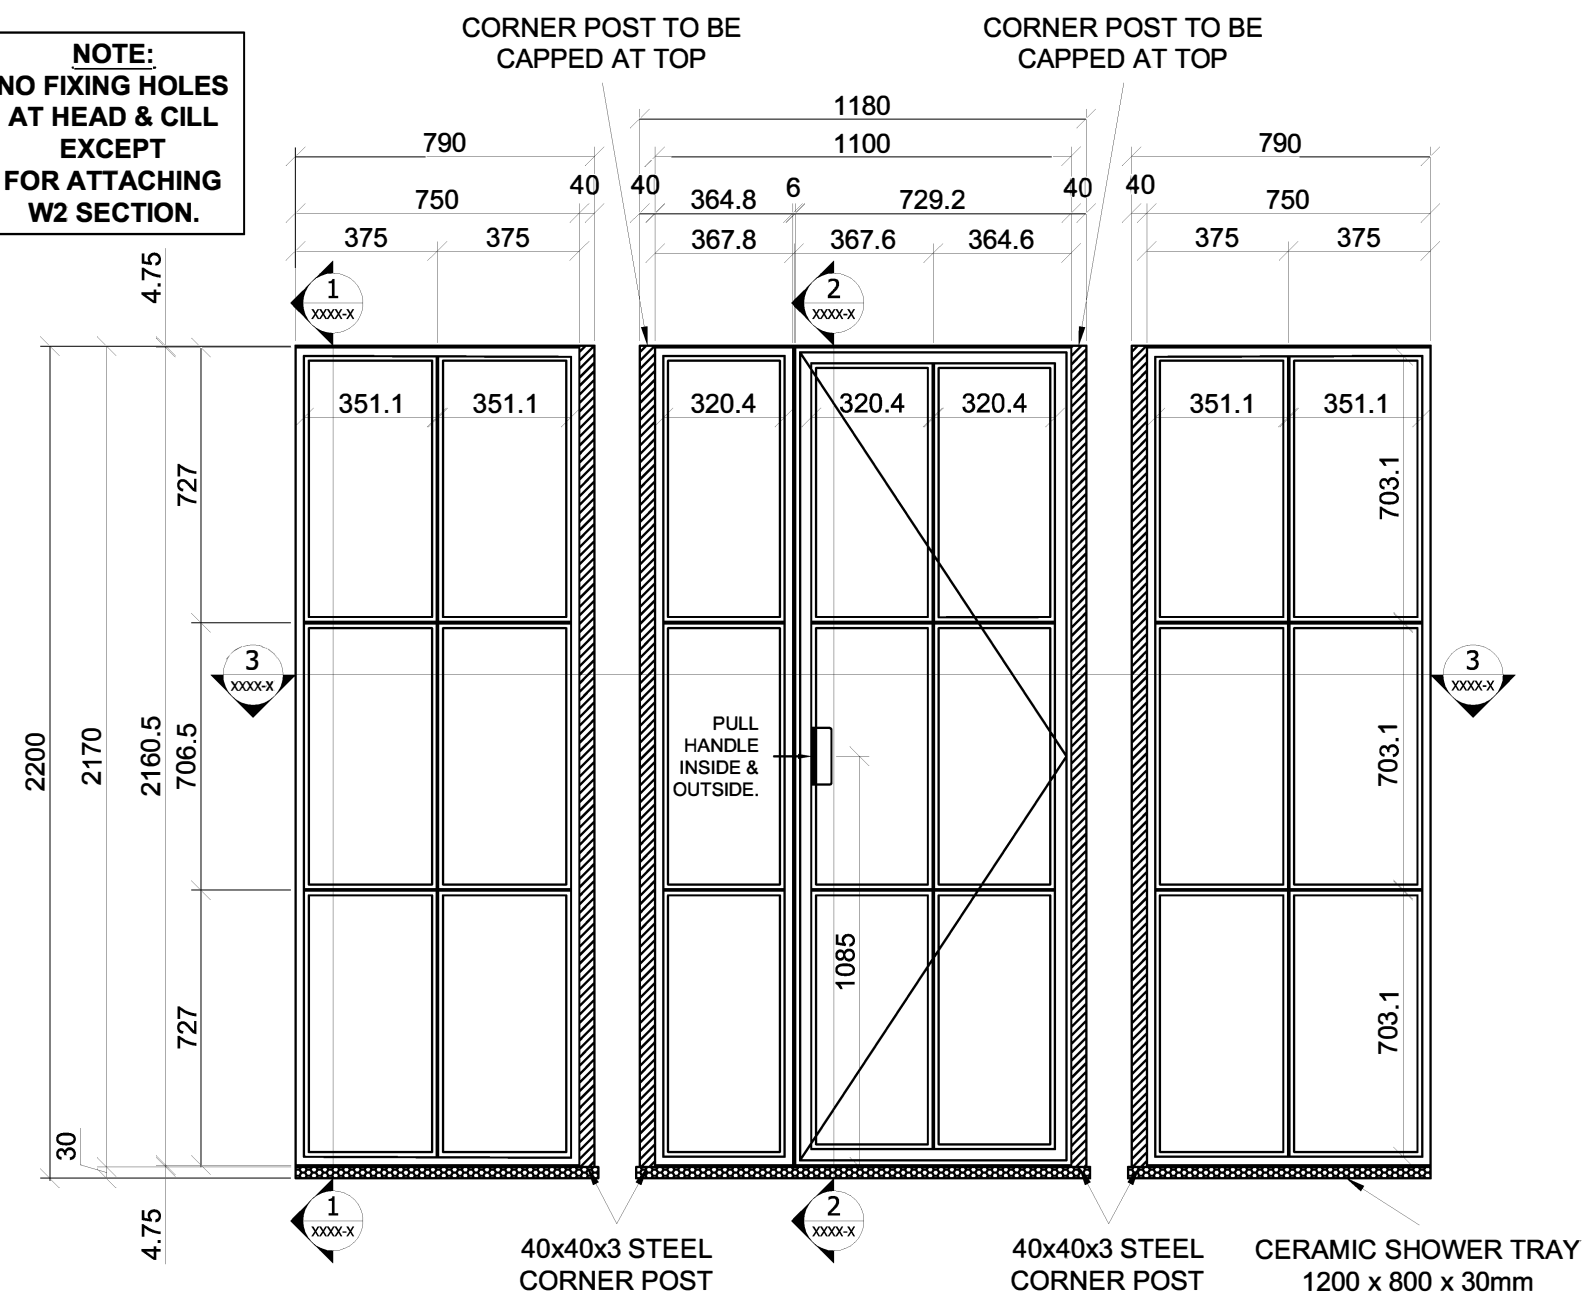

CORNER POST TO BE CAPPED AT TOP

CORNER POST TO BE CAPPED AT TOP

40x40x3 STEEL CORNER POST

40x40x3 STEEL CORNER POST

CERAMIC SHOWER TRAY 1200 x 800 x 30mm

1No. REQUIRED.
SHOWER SCREEN
VIEWED FROM OUTSIDE OF SHOWER.


Fabco Sanctuary

Unit 1 Hobbs New Barn
Climping, Littlehampton
West Sussex, BN17 5RE
Tel: 01903 718808 Fax: 01903 718903
Email: enquiries@fabcosanctuary.com

SPECIFICATION:
RAL 9011 GRAPHITE BLACK.
PULL HANDLES WELDED INSIDE AND OUTSIDE BY FABCO POWDER COATED TO MATCH FRAME, AS SHOWN.
MAGNETS TO OPENING JAMB.
STANDARD BUTT HINGES.
6mm CLEAR TOUGHENED GLASS EXTERNALLY GLAZED WITH SILICONE.
NOTE: GLASS TO BE FULLY BEDDED ON SILICONE, NOT INSTALLED WITH GLAZING TAPE.

PROJECT NAME :	Office Shower
PROJECT No :	XXXX
TITLE :	Office Shower
REVISION:	

DATE:	23 February 2017
DRAWN:	
PAGE SIZE:	A3
SCALE:	1:2 / 1:20
DRAWING No:	

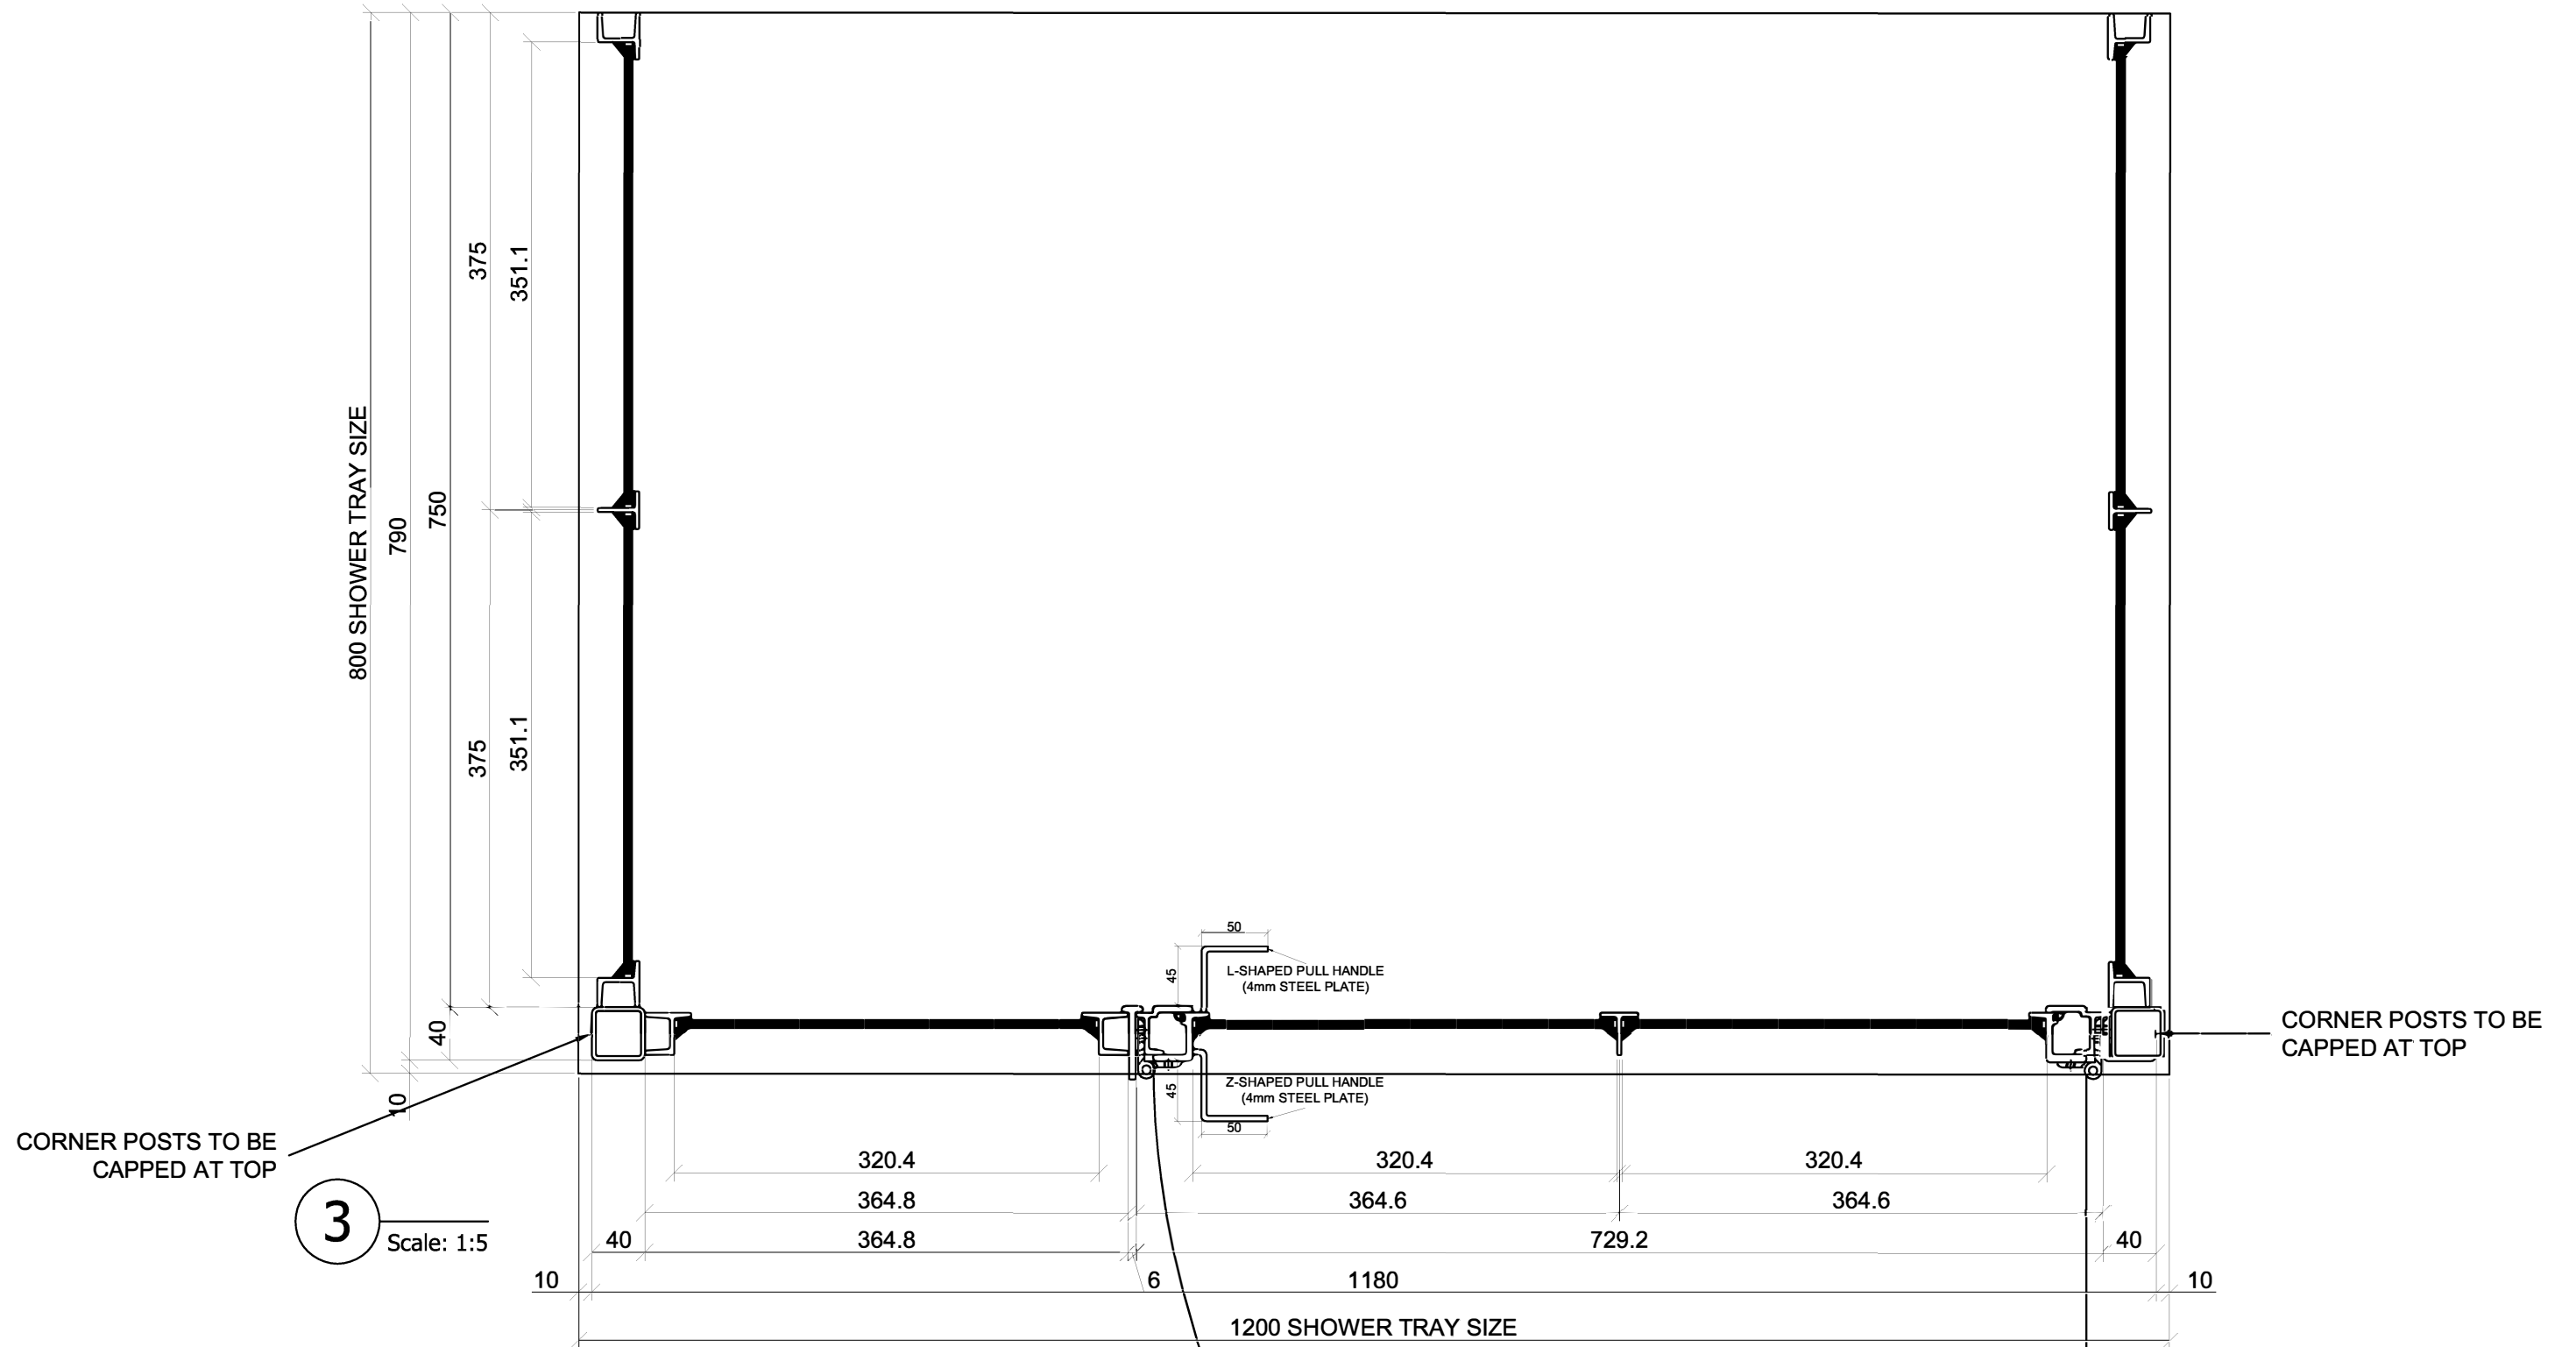

Fabco Sanctuary




Unit 1 Hobbs New Barn
Climping, Littlehampton
West Sussex, BN17 5RE

Tel: 01903 718808 Fax: 01903 718903
Email: enquiries@fabcosanctuary.com


SPECIFICATION:
RAL 9011 GRAPHITE BLACK.
PULL HANDLES WELDED INSIDE AND OUTSIDE BY FABCO POWDER COATED TO MATCH FRAME,
AS SHOWN.
MAGNETS TO OPENING JAMB.
STANDARD BUTT HINGES.
6mm CLEAR TOUGHENED GLASS EXTERNALLY GLAZED WITH SILICONE.
NOTE: GLASS TO BE FULLY BEDDED ON SILICONE, NOT INSTALLED WITH GLAZING TAPE.

PROJECT NAME :	Office Shower	DATE:	23 February 2017
PROJECT No :	XXXX	DRAWN:	
TITLE :	Office Shower	PAGE SIZE:	A3
REVISION:		SCALE:	1:2
		DRAWING No:	XXXX


**NOTE:
NO FIXING HOLES
AT HEAD & CILL
EXCEPT
FOR ATTACHING
W2 SECTION.**

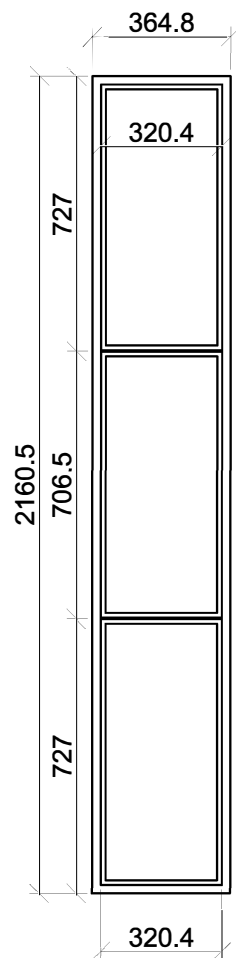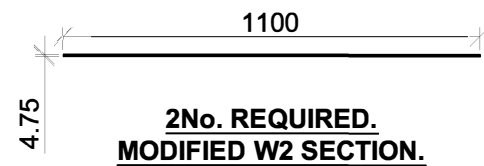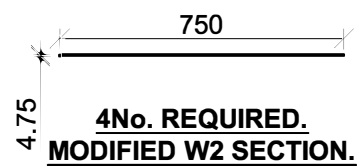


**1No. REQUIRED.
FIXED SCREEN.**

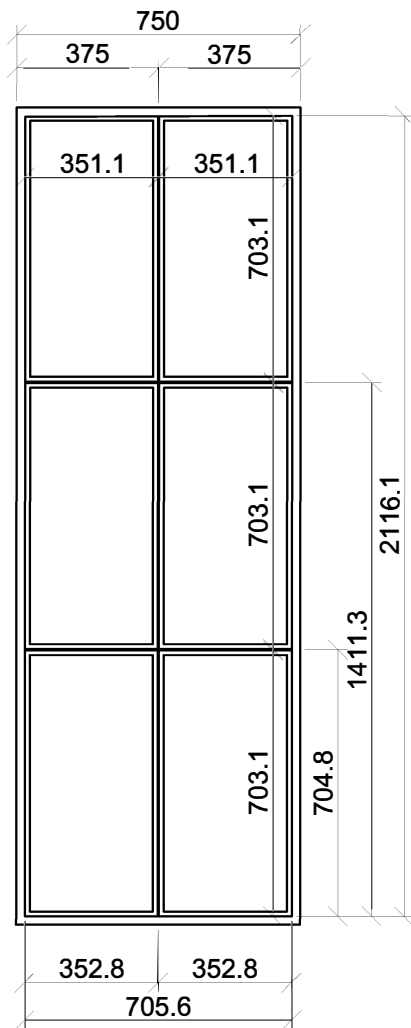


**2No. REQUIRED.
FIXED SCREEN.**

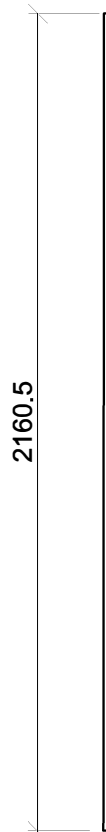

**1No. REQUIRED.
WK55 SECTION.**

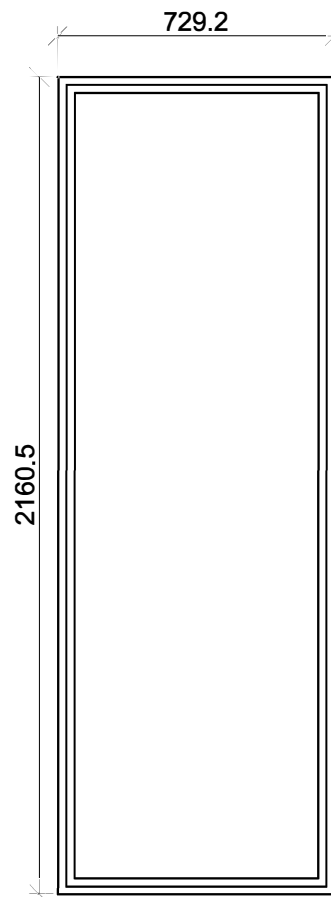


**1No. REQUIRED.
OUTER FRAME.**

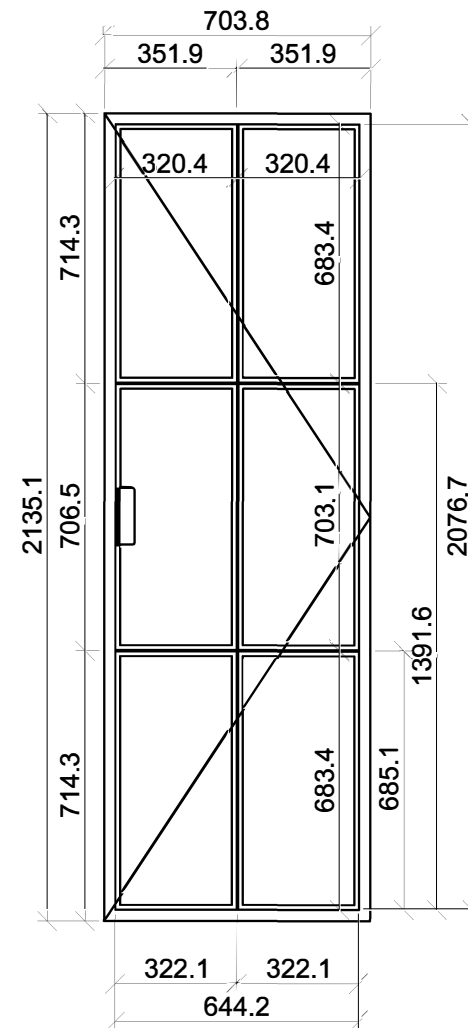

**1No. REQUIRED.
INNER FRAME.**

CORNER POSTS TO BE
CAPPED AT TOP

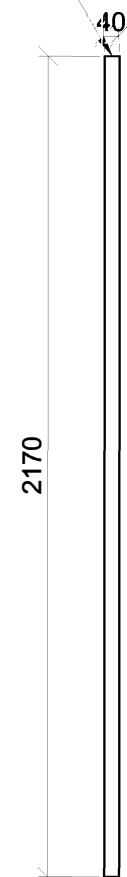

**2No. REQUIRED.
40x40x3 STEEL CORNER POST.**

Fabco Sanctuary

Unit 1 Hobbs New Barn
Climping, Littlehampton
West Sussex, BN17 5RE

Tel: 01903 718808 Fax: 01903 718903
Email: enquiries@fabcosanctuary.com

SPECIFICATION:
RAL 9011 GRAPHITE BLACK.
PULL HANDLES WELDED INSIDE AND OUTSIDE BY FABCO POWDER COATED TO MATCH FRAME,
AS SHOWN.
MAGNETS TO OPENING JAMB.
STANDARD BUTT HINGES.
6mm CLEAR TOUGHENED GLASS EXTERNALLY GLAZED WITH SILICONE.
NOTE: GLASS TO BE FULLY BEDDED ON SILICONE, NOT INSTALLED WITH GLAZING TAPE.

PROJECT NAME :	Office Shower	DATE:	23 February 2017
PROJECT No :	XXXX	DRAWN:	
TITLE :	Office Shower	PAGE SIZE:	A3
REVISION:		SCALE:	1:20
		DRAWING No:	XXXX