

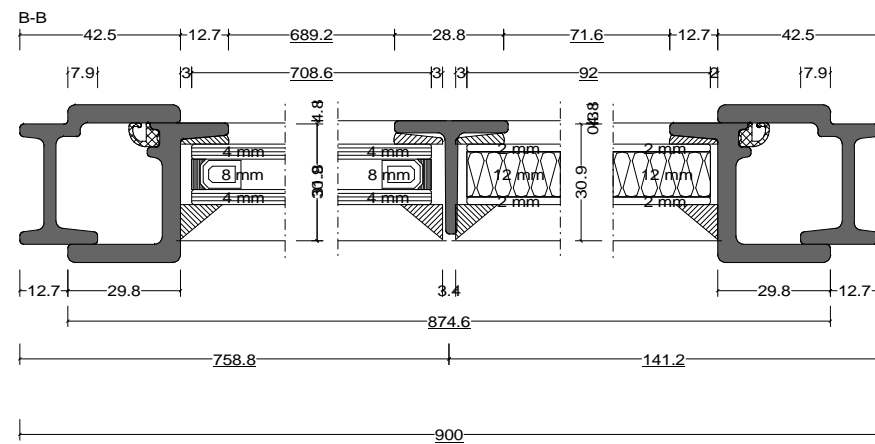
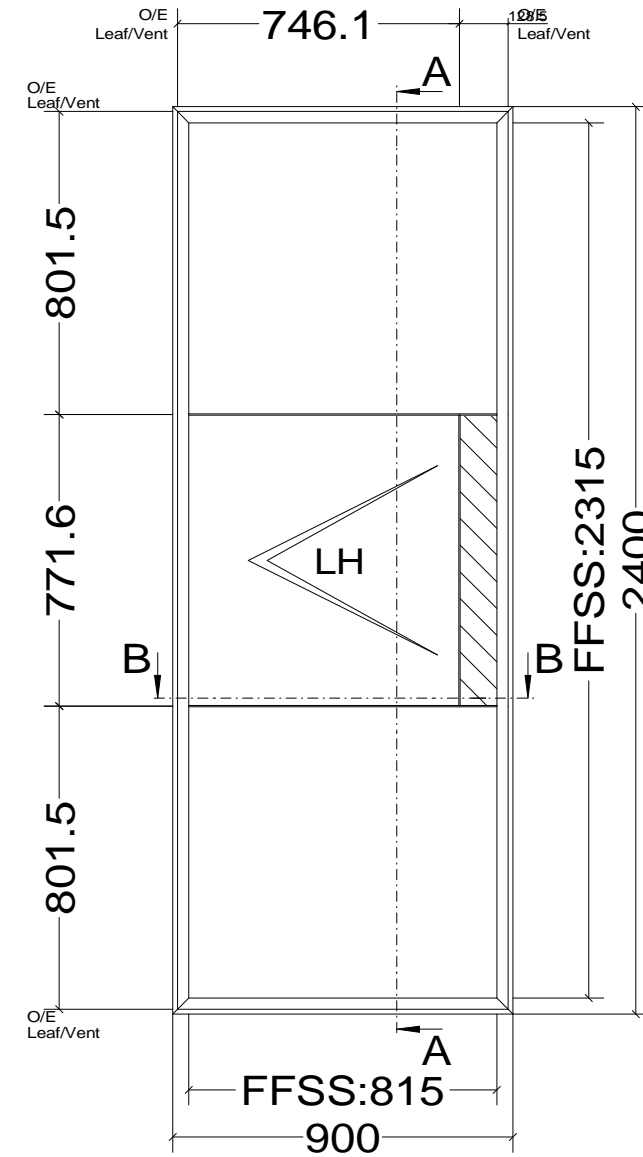
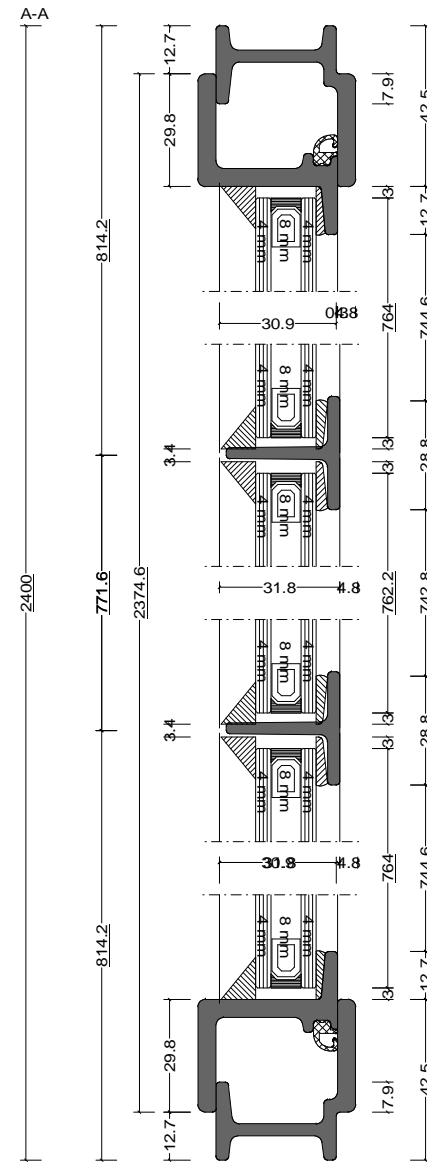
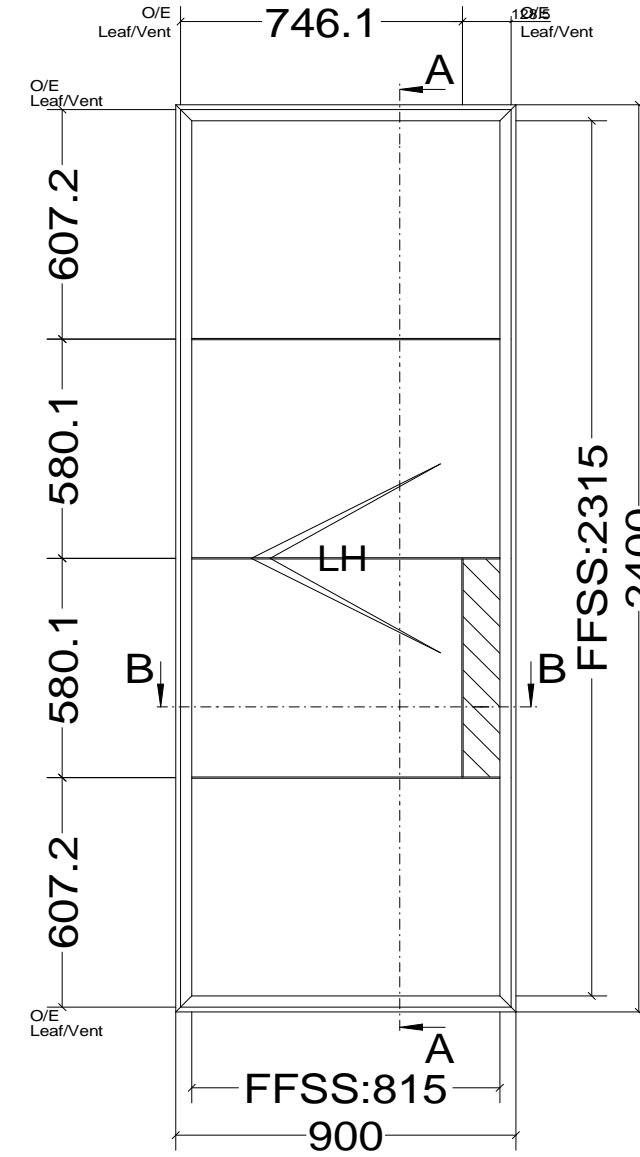


Pos. Style 3, Quantity: 1  
 Finish: RAL  
 Job: W20 Door Types

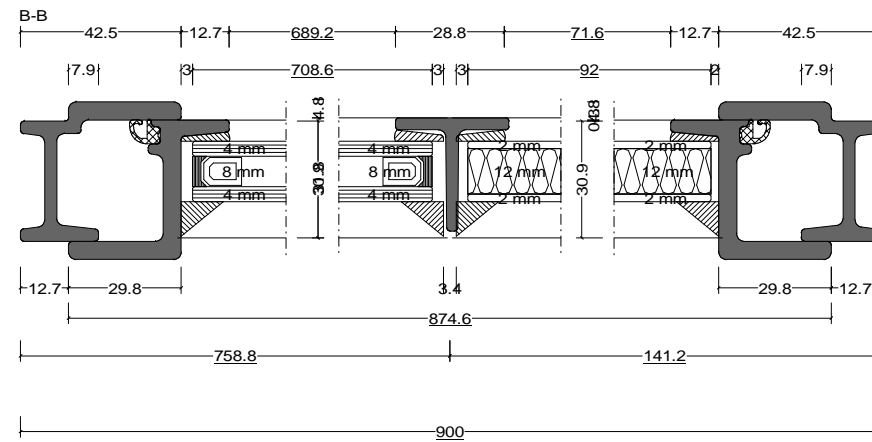




	Date	Name	W20 Door Types	<b>Fabco Sanctuary Ltd</b> Unit 1, Hobbs New Barn Climping, West Sussex Littlehampton, BN17 5TF BN17 5TF Tel: 01903 718808 Fax: 01903 724376		
Drawn	30.10.2017					
Checked						
Normchkd.						
Scale	1 : 2			Drawing No.:		
View	1 : 20					

Pos. Style 4, Quantity: 1  
 Finish: RAL  
 Job: W20 Door Types

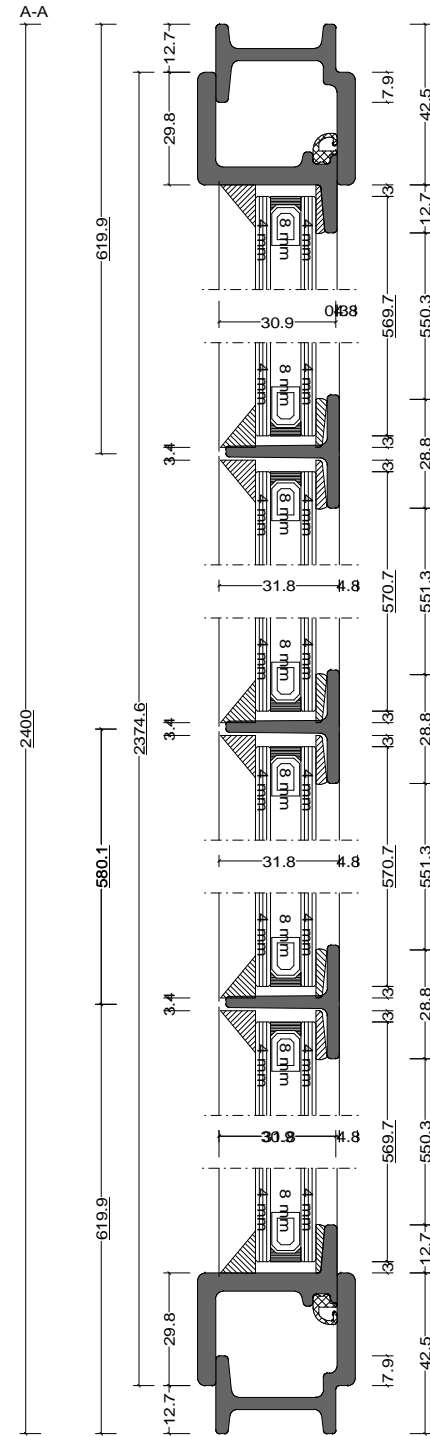




	Date	Name	W20 Door Types	<b>Fabco Sanctuary Ltd</b> Unit 1, Hobbs New Barn Climping, West Sussex Littlehampton, BN17 5TF BN17 5TF Tel: 01903 718808 Fax: 01903 724376		
Drawn	30.10.2017					
Checked						
Normchkd.						
Scale	1 : 2			Drawing No.:		
View	1 : 20					

Pos. Style 5, Quantity: 1  
 Finish: RAL  
 Job: W20 Door Types

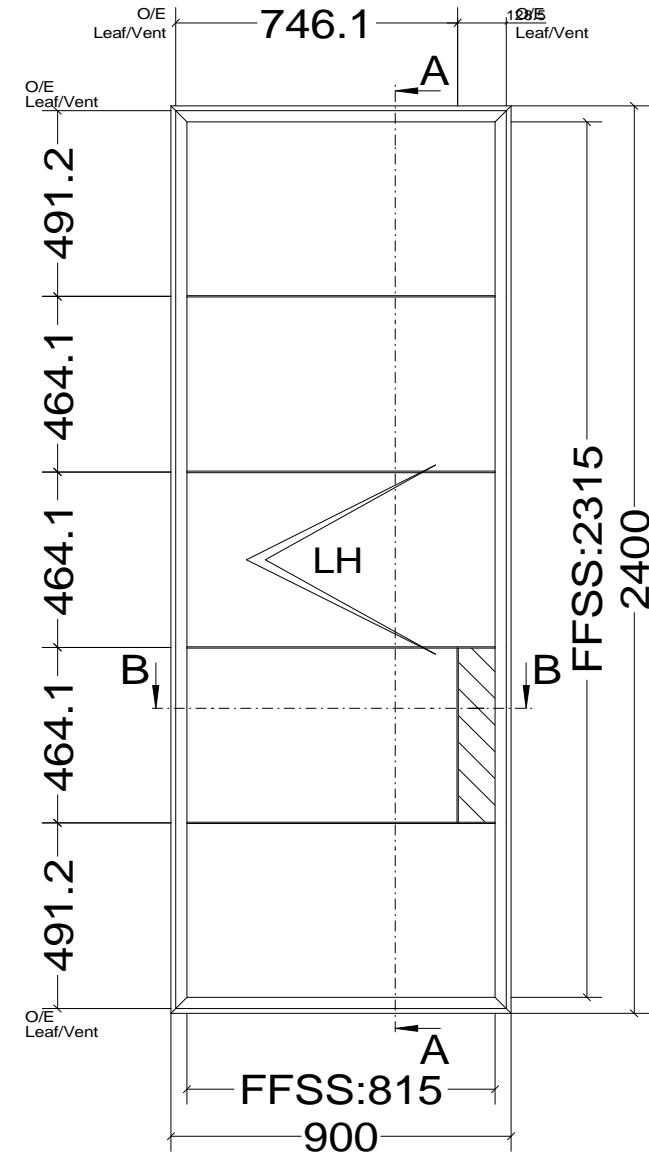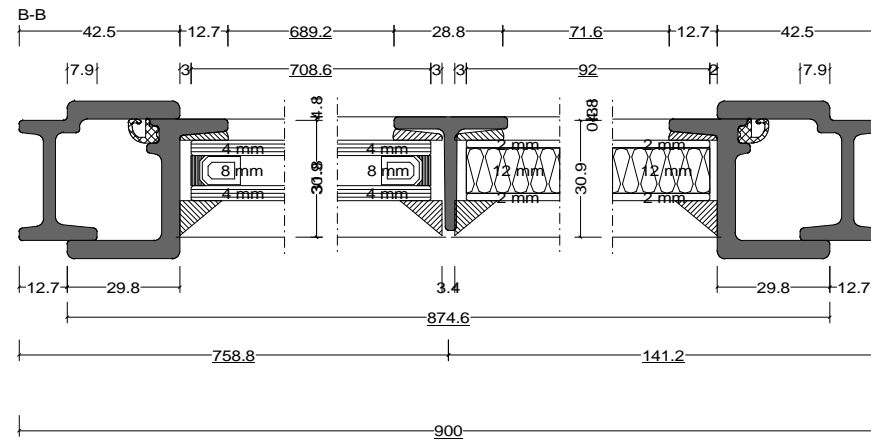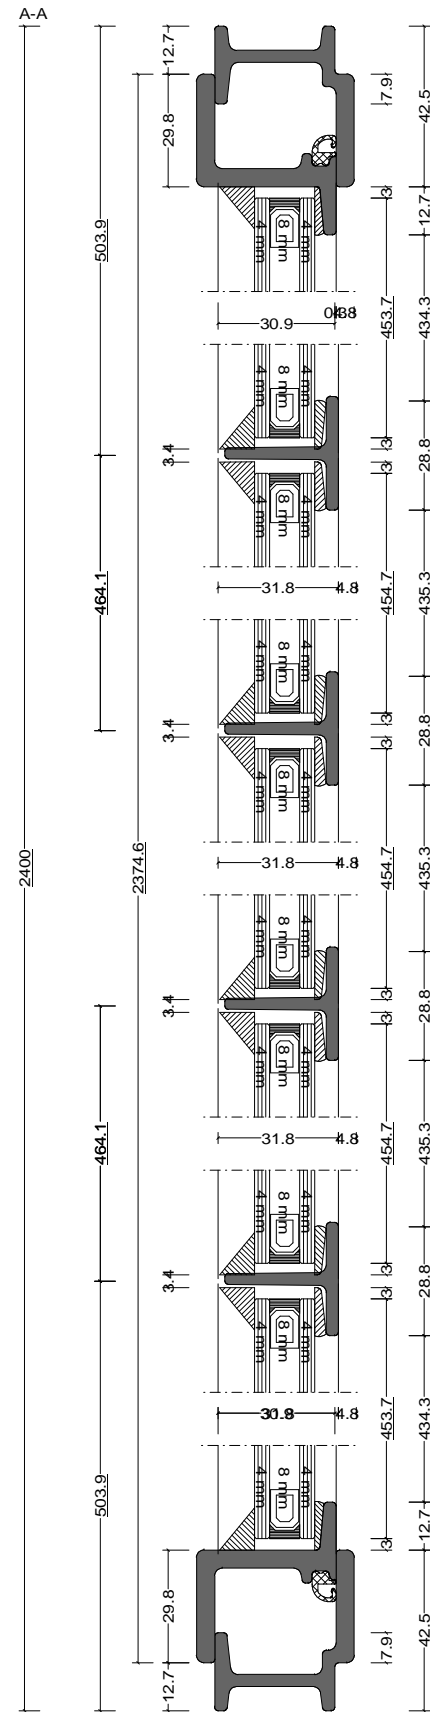




	Date	Name	W20 Door Types	<b>Fabco Sanctuary Ltd</b> Unit 1, Hobbs New Barn Climping, West Sussex Littlehampton, BN17 5TF BN17 5TF Tel: 01903 718808 Fax: 01903 724376
Drawn	30.10.2017			
Checked				
Normchkd.				
Scale	1 : 2			Drawing No.:
View	1 : 20			

Pos. Style 6, Quantity: 1  
 Finish: RAL  
 Job: W20 Door Types

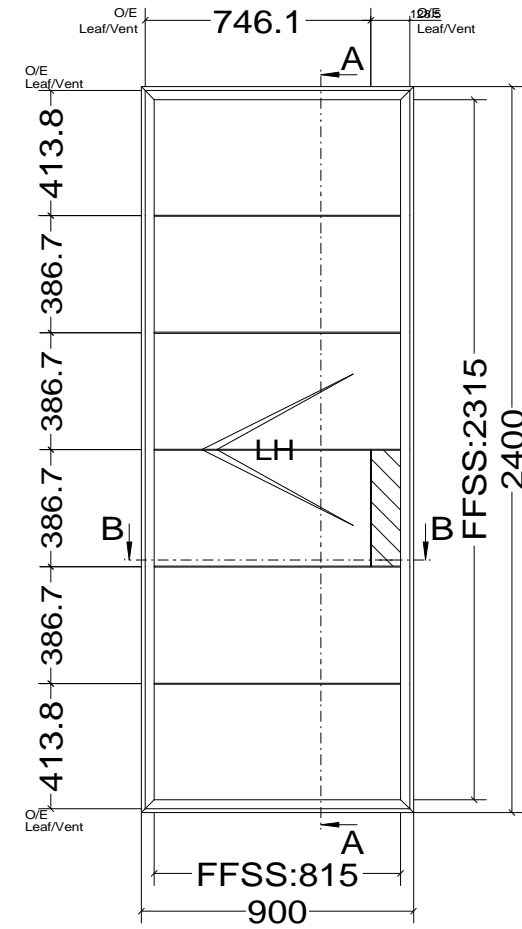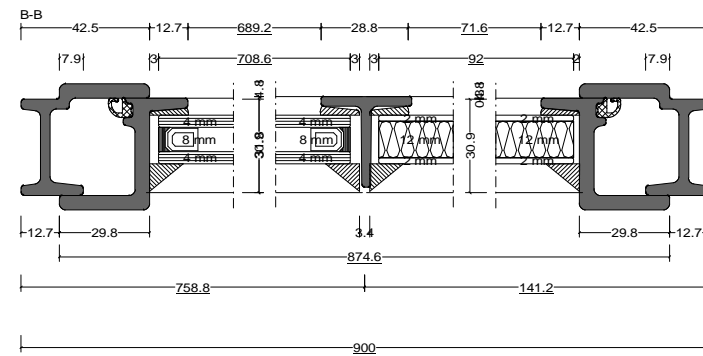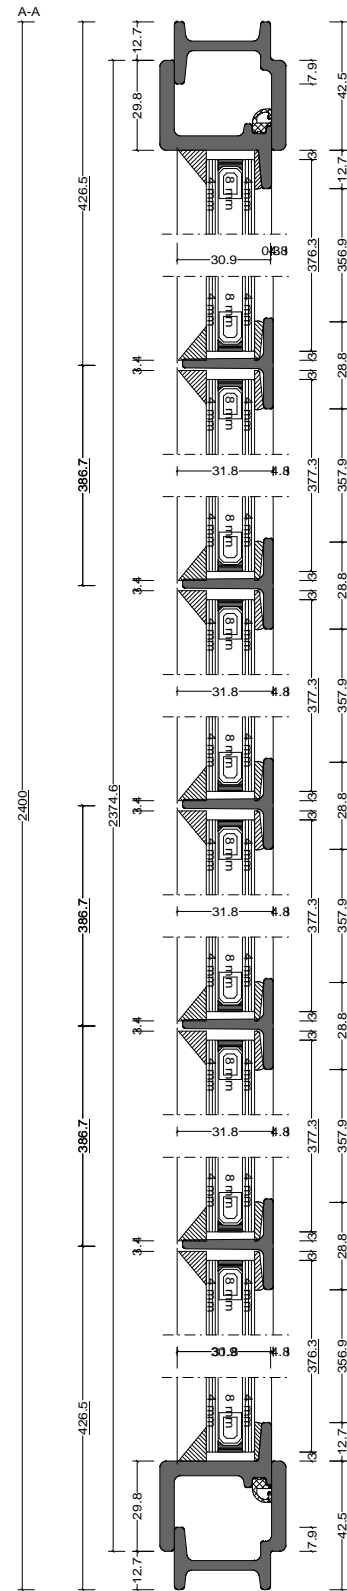

	Date	Name	W20 Door Types	<b>Fabco Sanctuary Ltd</b> Unit 1, Hobbs New Barn Climping, West Sussex Littlehampton, BN17 5TF BN17 5TF Tel: 01903 718808 Fax: 01903 724376
Drawn	30.10.2017			
Checked				
Normchkd.				
Scale	1 : 2.5		Drawing No.:	
View	1 : 25			




Pos. Style 7, Quantity: 1  
 Finish: RAL  
 Job: W20 Door Types

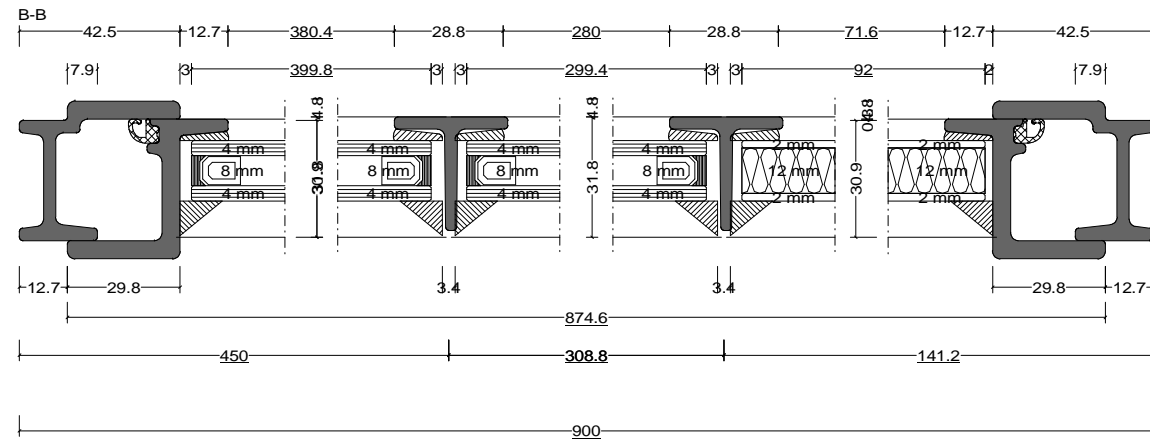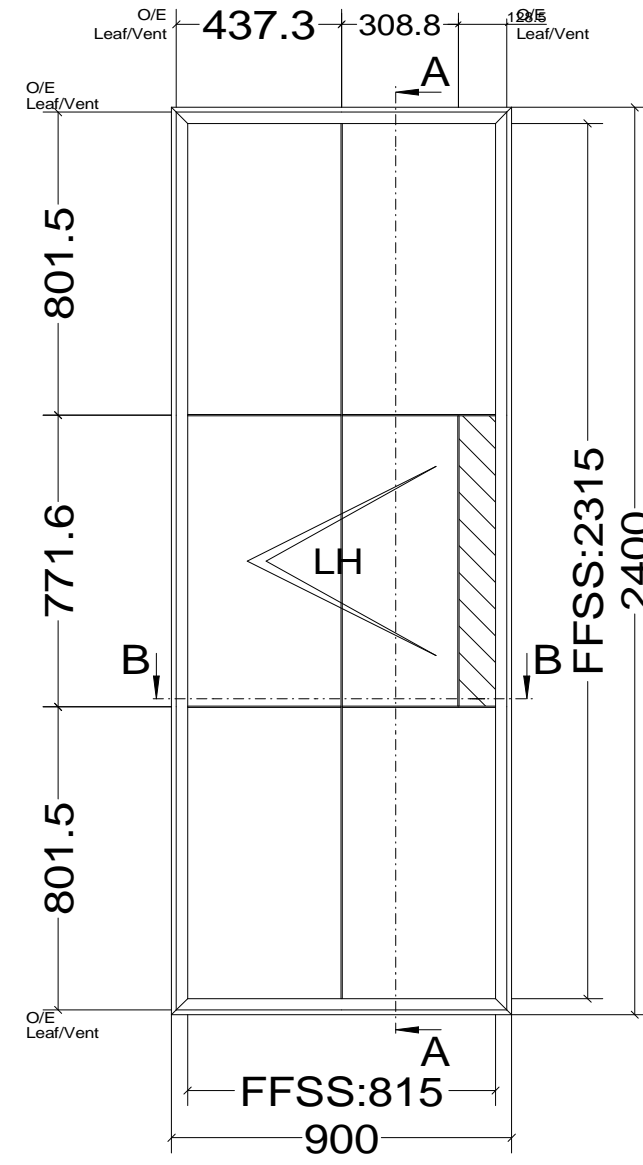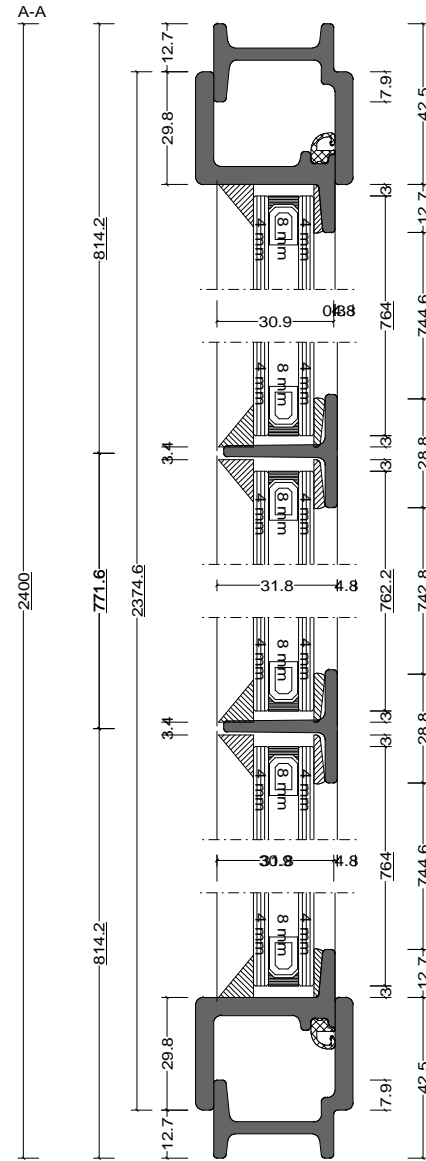

	Date	Name	W20 Door Types	<b>Fabco Sanctuary Ltd</b> Unit 1, Hobbs New Barn Climping, West Sussex Littlehampton, BN17 5TF BN17 5TF Tel: 01903 718808 Fax: 01903 724376
Drawn	30.10.2017			
Checked				
Normchkd.				
Scale	1 : 2		Drawing No.:	
View	1 : 20			






Pos. Style 10, Quantity: 1  
 Finish: RAL  
 Job: W20 Door Types

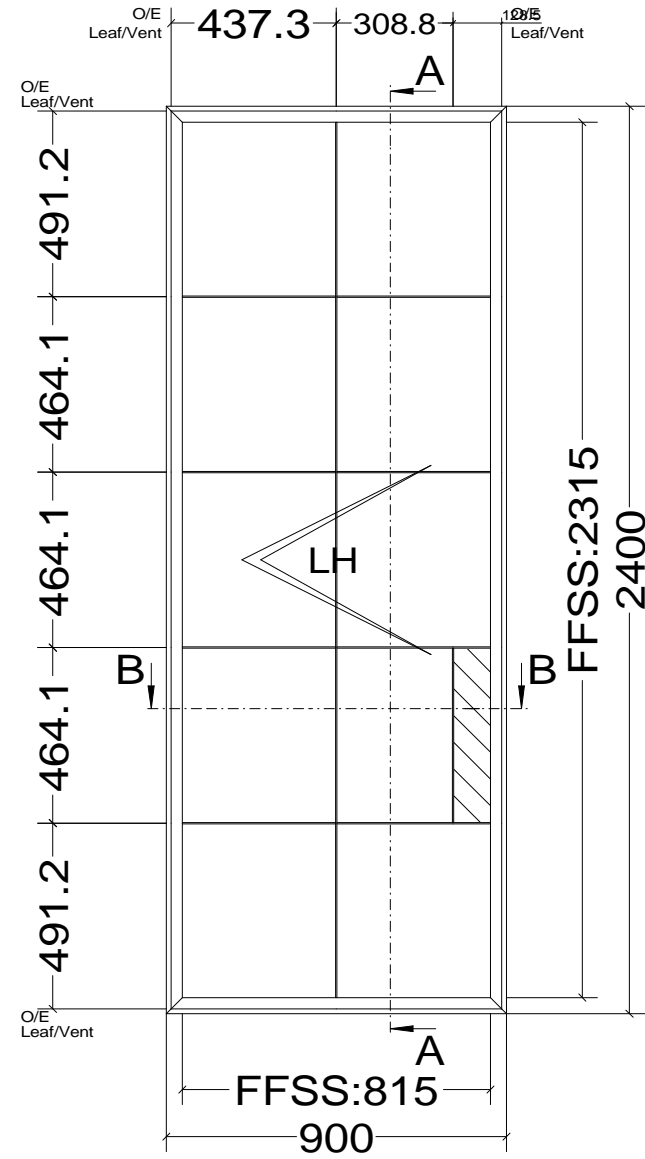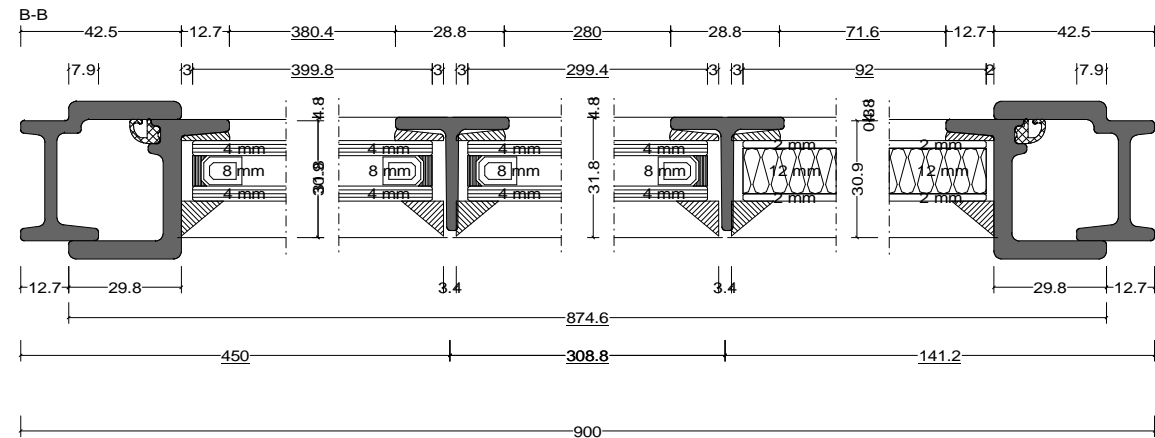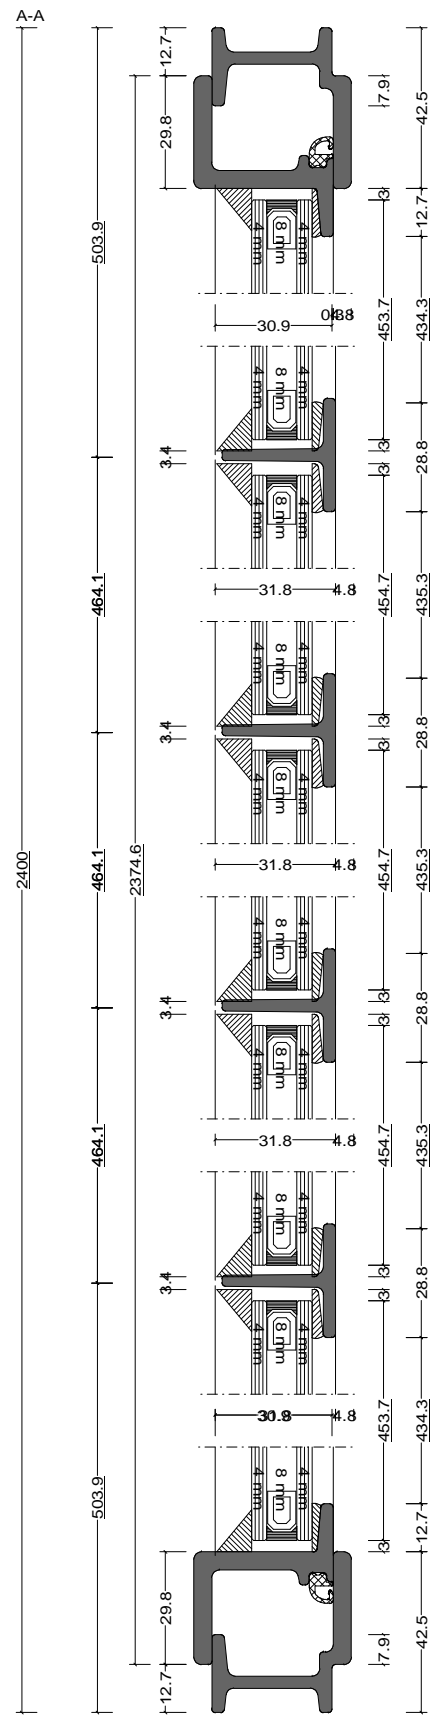

Date		Name	W20 Door Types	<b>Fabco Sanctuary Ltd</b> Unit 1, Hobbs New Barn Climping, West Sussex Littlehampton, BN17 5TF BN17 5TF Tel: 01903 718808 Fax: 01903 724376
Drawn	30.10.2017			
Checked				
Normchkd.				
Scale	1 : 2		Drawing No.:	
View	1 : 20			




Pos. Style 12, Quantity: 1  
 Finish: RAL  
 Job: W20 Door Types

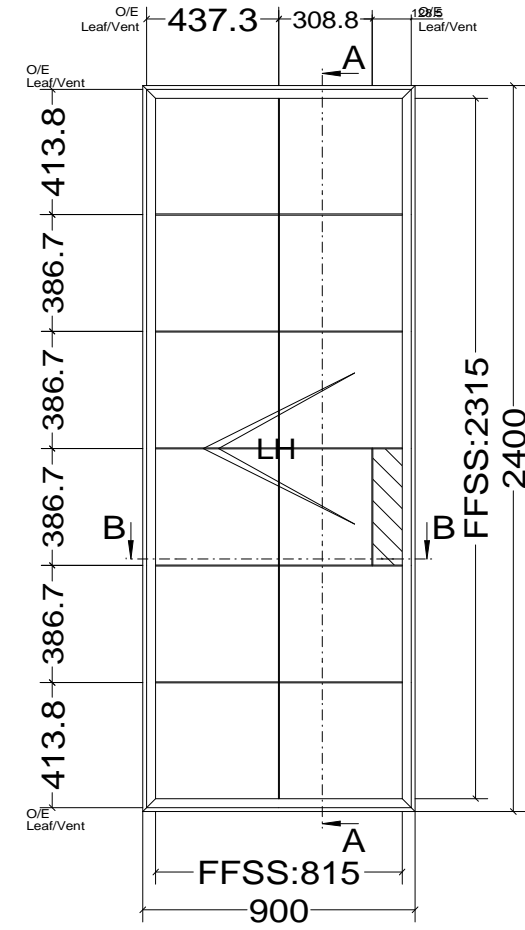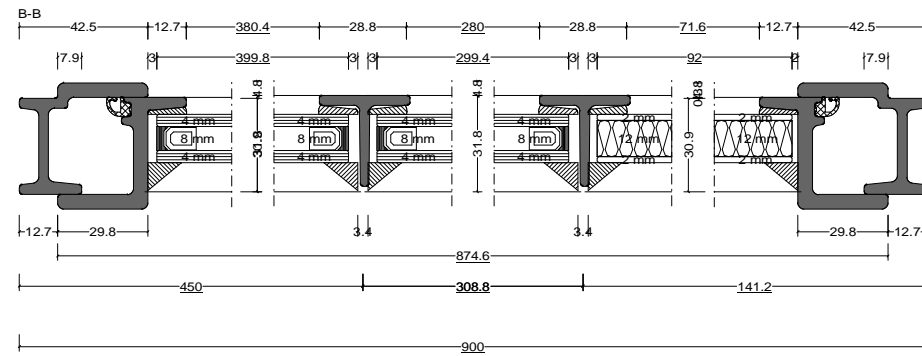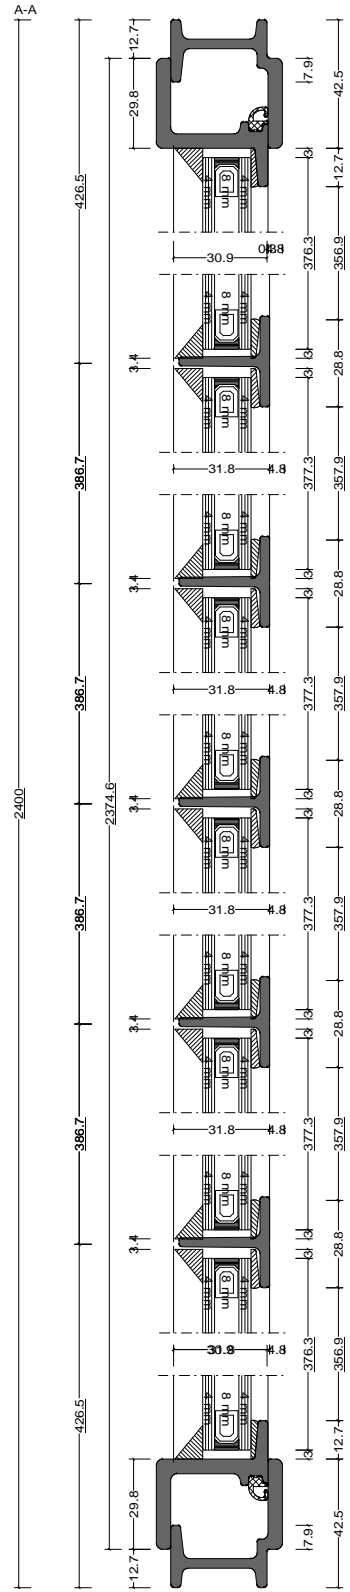

	Date	Name	W20 Door Types	<b>Fabco Sanctuary Ltd</b> Unit 1, Hobbs New Barn Climping, West Sussex Littlehampton, BN17 5TF BN17 5TF Tel: 01903 718808 Fax: 01903 724376
Drawn	30.10.2017			
Checked				
Normchkd.				
Scale	1 : 2.5		Drawing No.:	
View	1 : 25			






Pos. Style 3, Quantity: 1  
 Finish: RAL  
 Job: W20 Double Leaf - External Threshold

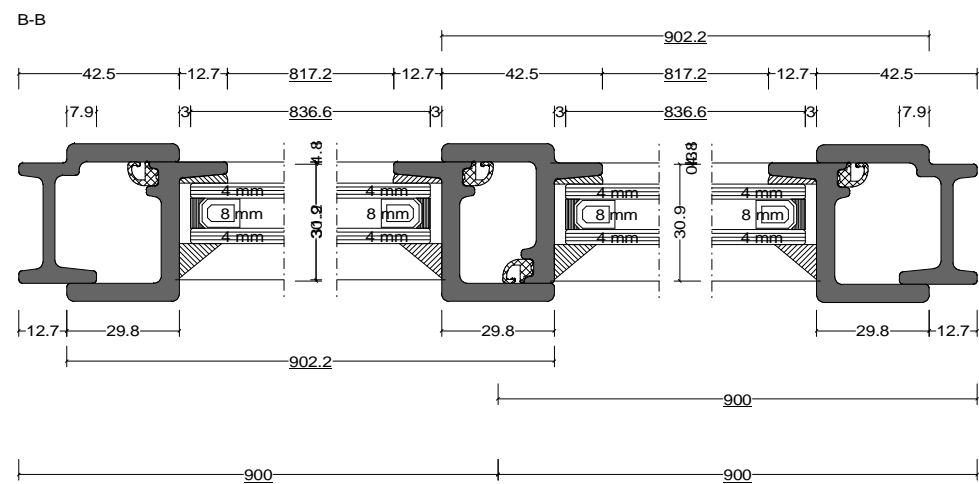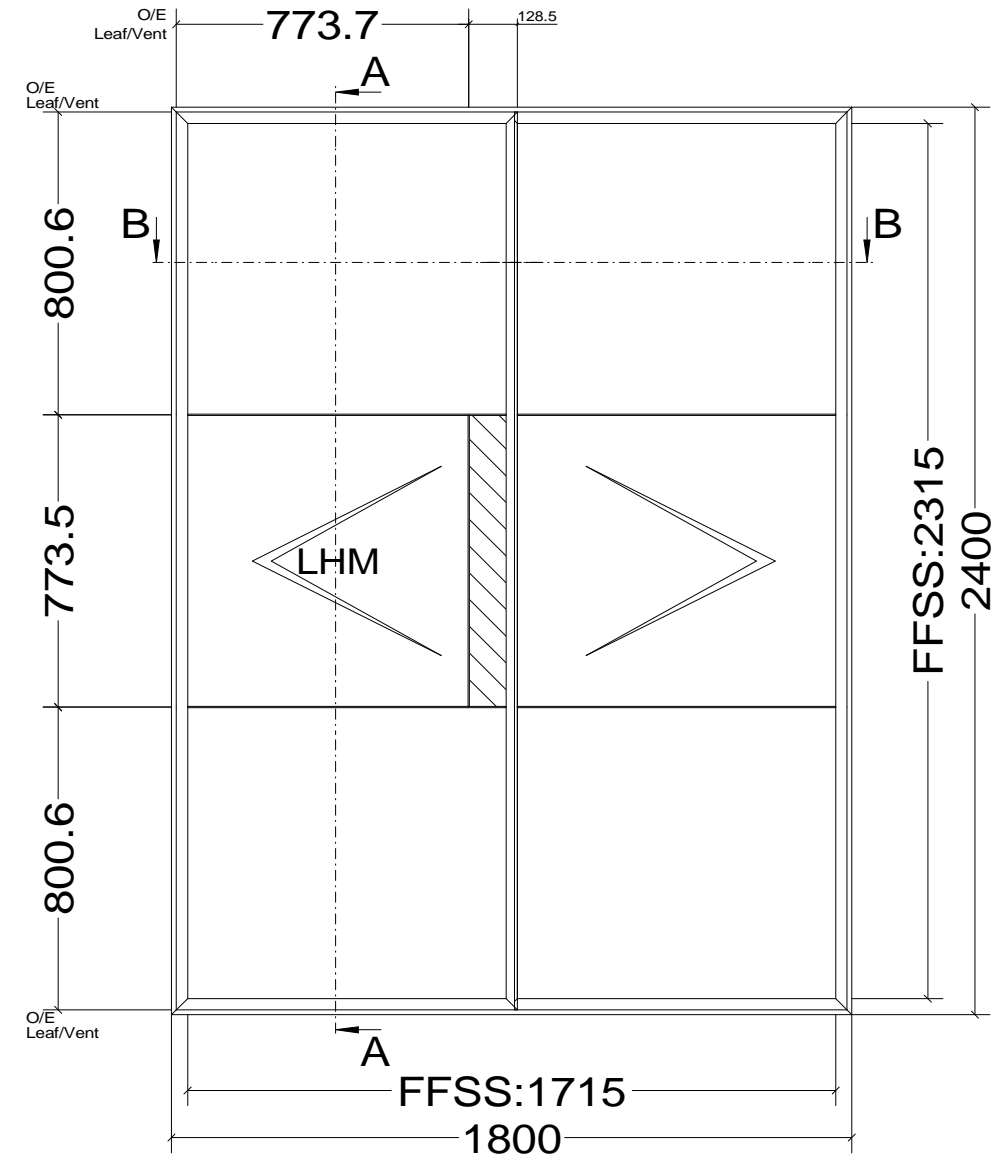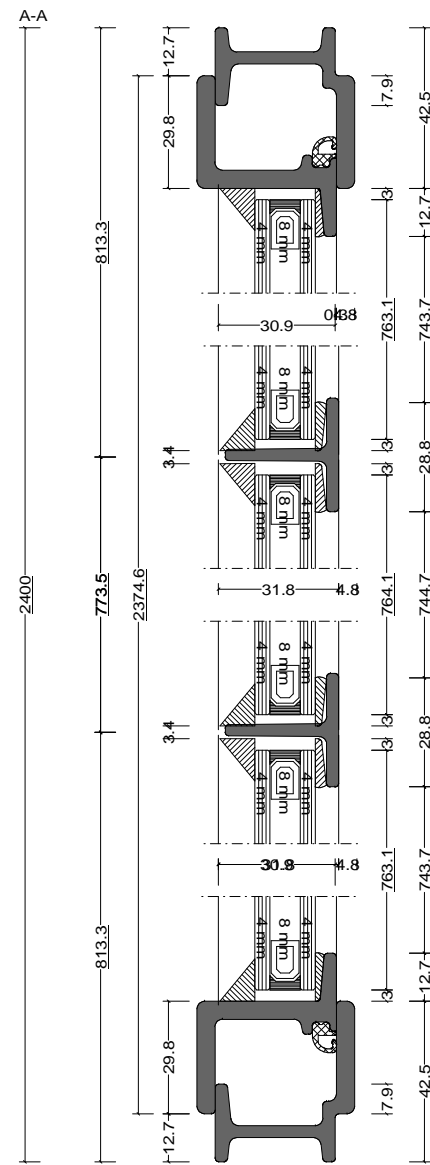




Date	Name	W20 Double Leaf - External Threshold	<b>Fabco Sanctuary Ltd</b> Unit 1, Hobbs New Barn Climping, West Sussex Littlehampton, BN17 5TF BN17 5TF Tel: 01903 718808 Fax: 01903 724376		
Drawn	31.10.2017				
Checked					
Normchkd.					
Scale	1 : 2		Drawing No.:		
View	1 : 20				

Pos. Style 4, Quantity: 1  
 Finish: RAL  
 Job: W20 Double Leaf - External Threshold

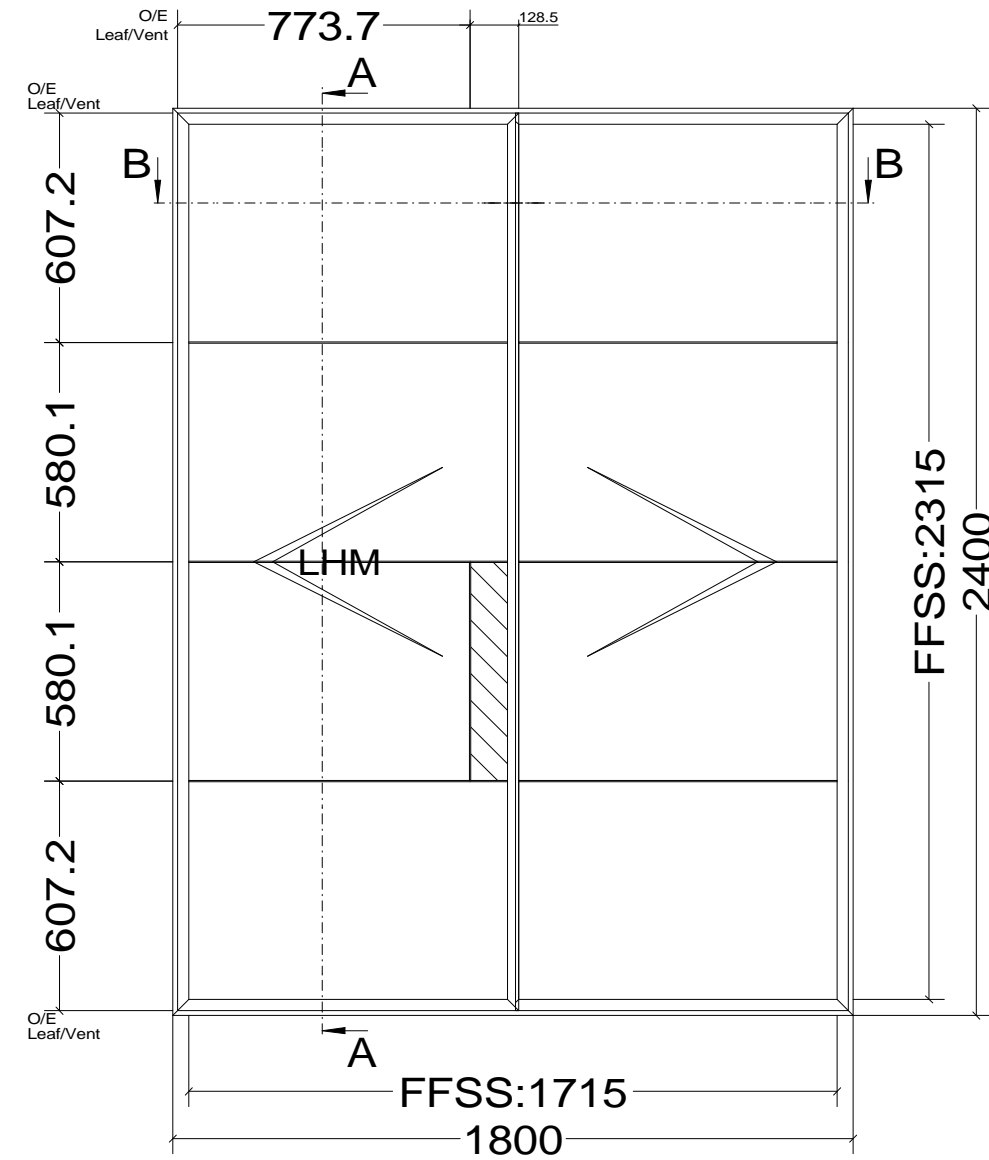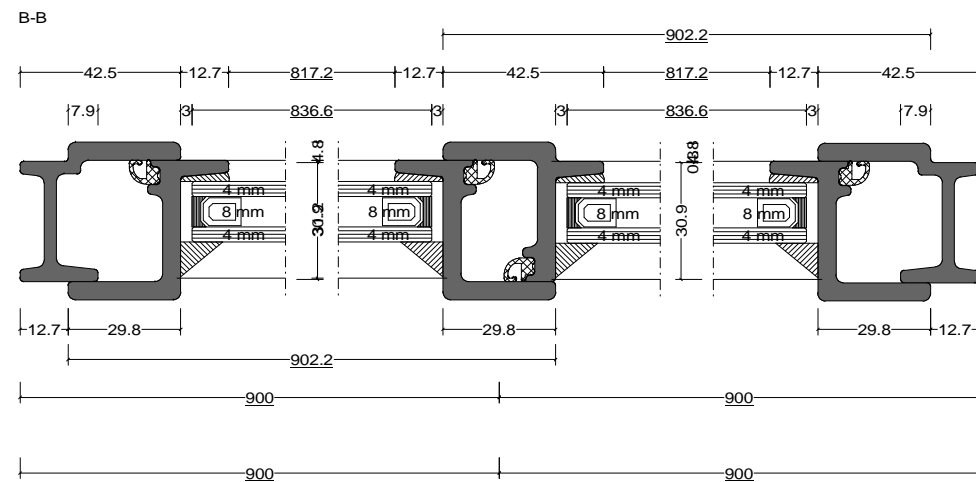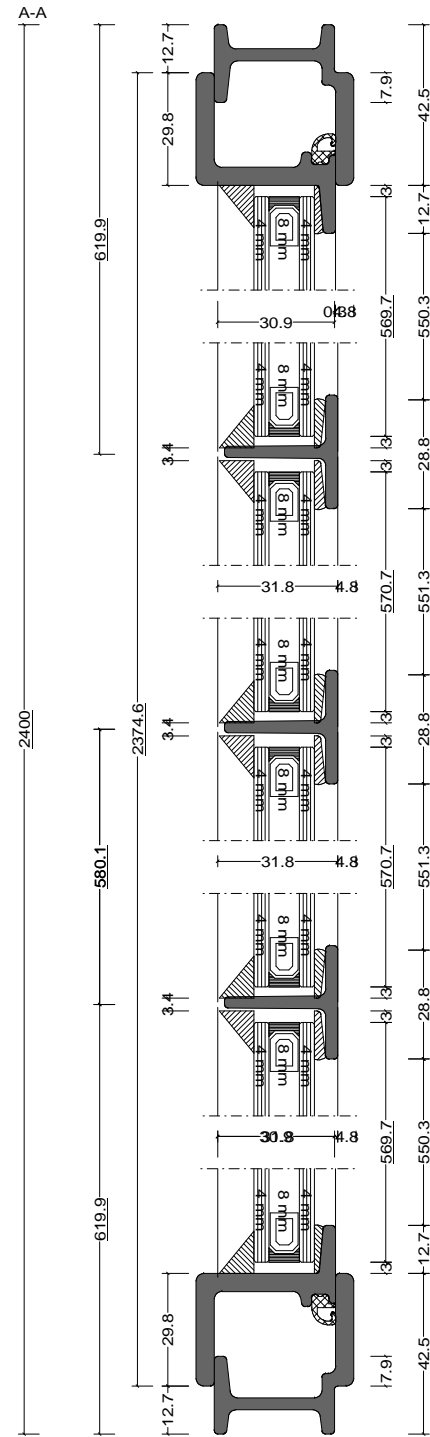




	Date	Name	W20 Double Leaf - External Threshold	<b>Fabco Sanctuary Ltd</b> Unit 1, Hobbs New Barn Climping, West Sussex Littlehampton, BN17 5TF BN17 5TF Tel: 01903 718808 Fax: 01903 724376
Drawn	31.10.2017			
Checked				
Normchkd.				
Scale	1 : 2		Drawing No.:	
View	1 : 20			

Pos. Style 5, Quantity: 1  
 Finish: RAL  
 Job: W20 Double Leaf - External Threshold

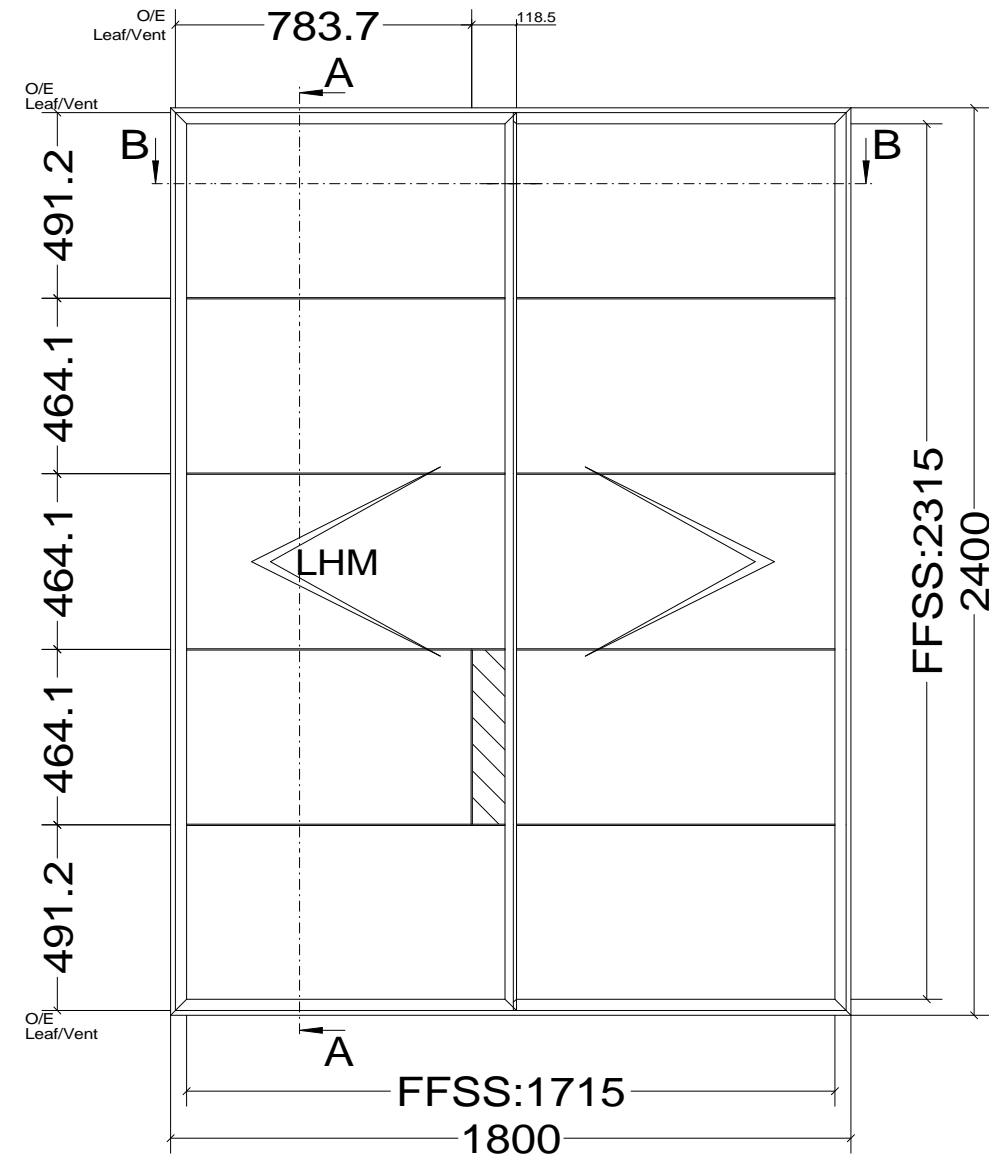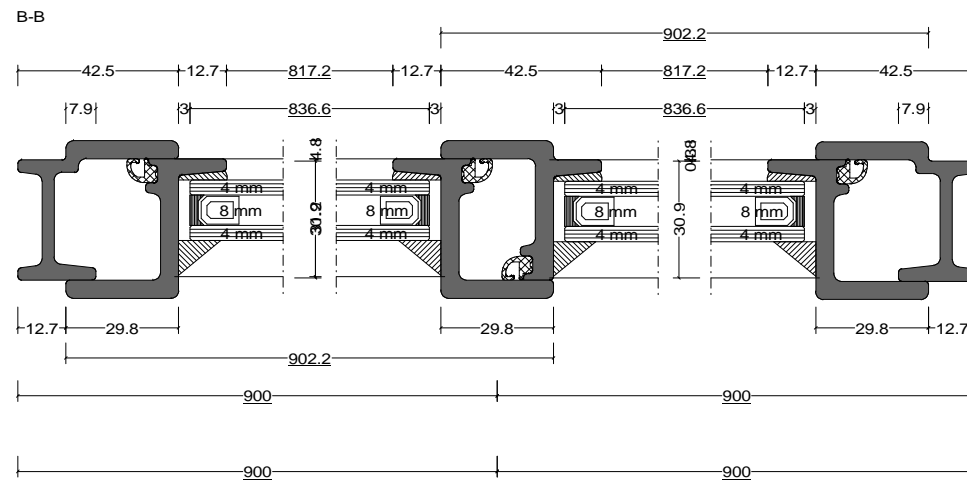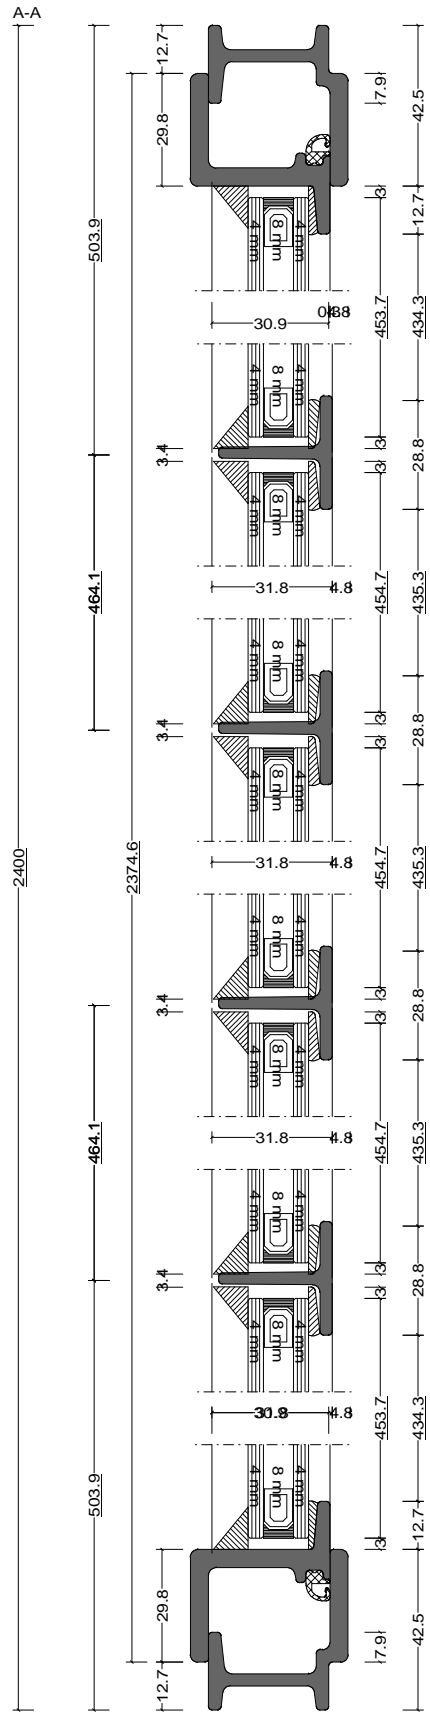




	Date	Name	W20 Double Leaf - External Threshold	<b>Fabco Sanctuary Ltd</b> Unit 1, Hobbs New Barn Climping, West Sussex Littlehampton, BN17 5TF BN17 5TF Tel: 01903 718808 Fax: 01903 724376
Drawn	31.10.2017			
Checked				
Normchkd.				
Scale	1 : 2		Drawing No.:	
View	1 : 20			

Pos. Style 6, Quantity: 1  
 Finish: RAL  
 Job: W20 Double Leaf - External Threshold

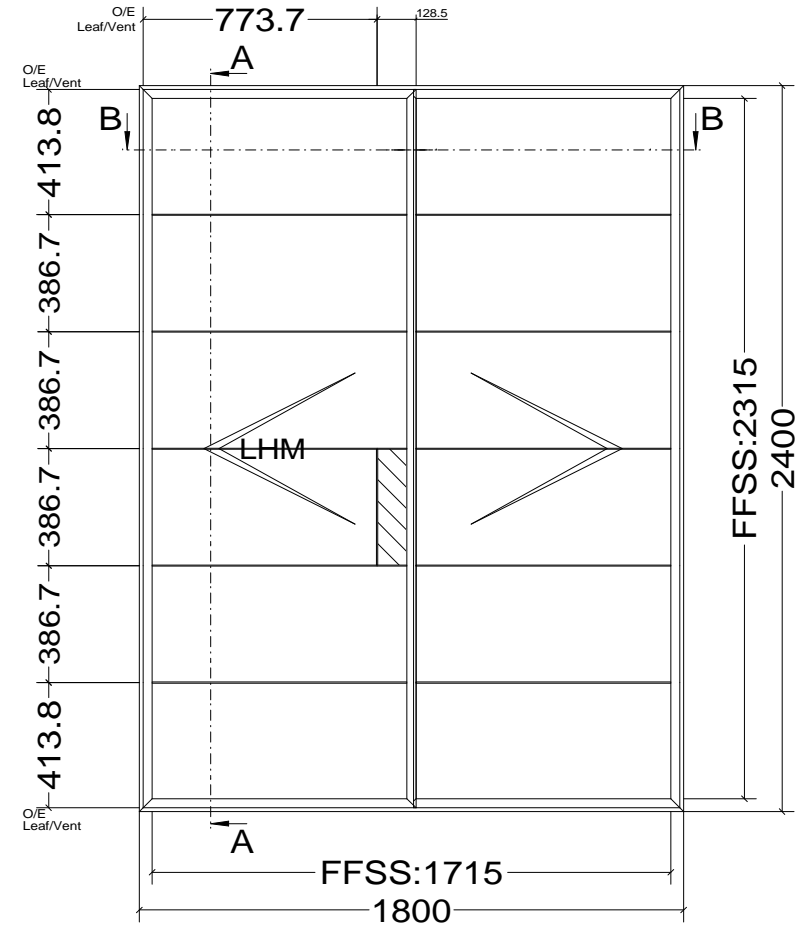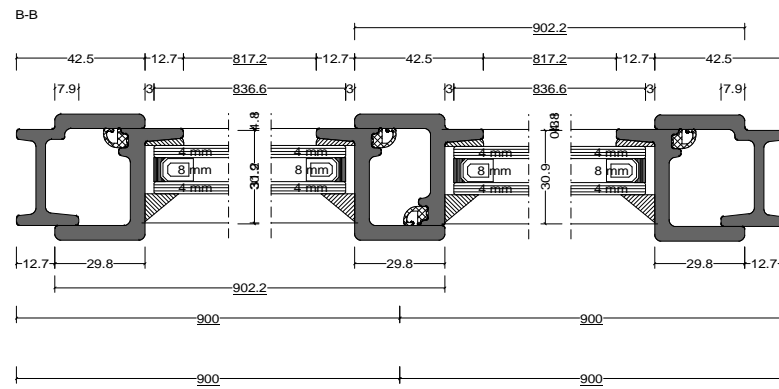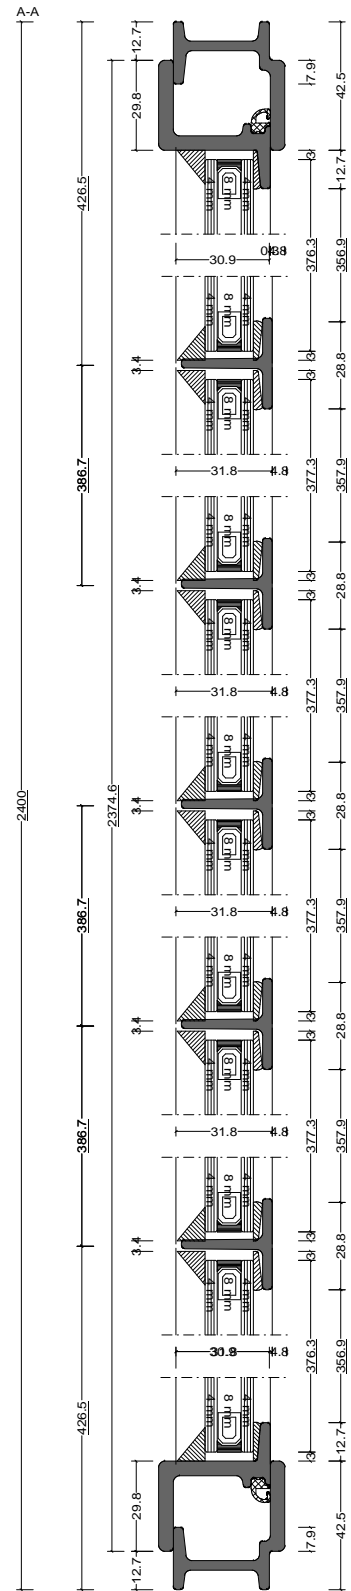




	Date	Name	W20 Double Leaf - External Threshold	<b>Fabco Sanctuary Ltd</b> Unit 1, Hobbs New Barn Climping, West Sussex Littlehampton, BN17 5TF BN17 5TF Tel: 01903 718808 Fax: 01903 724376
Drawn	31.10.2017			
Checked				
Normchkd.				
Scale	1 : 2.5		Drawing No.:	
View	1 : 25			

Pos. Style 7, Quantity: 1  
 Finish: RAL  
 Job: W20 Double Leaf - External Threshold

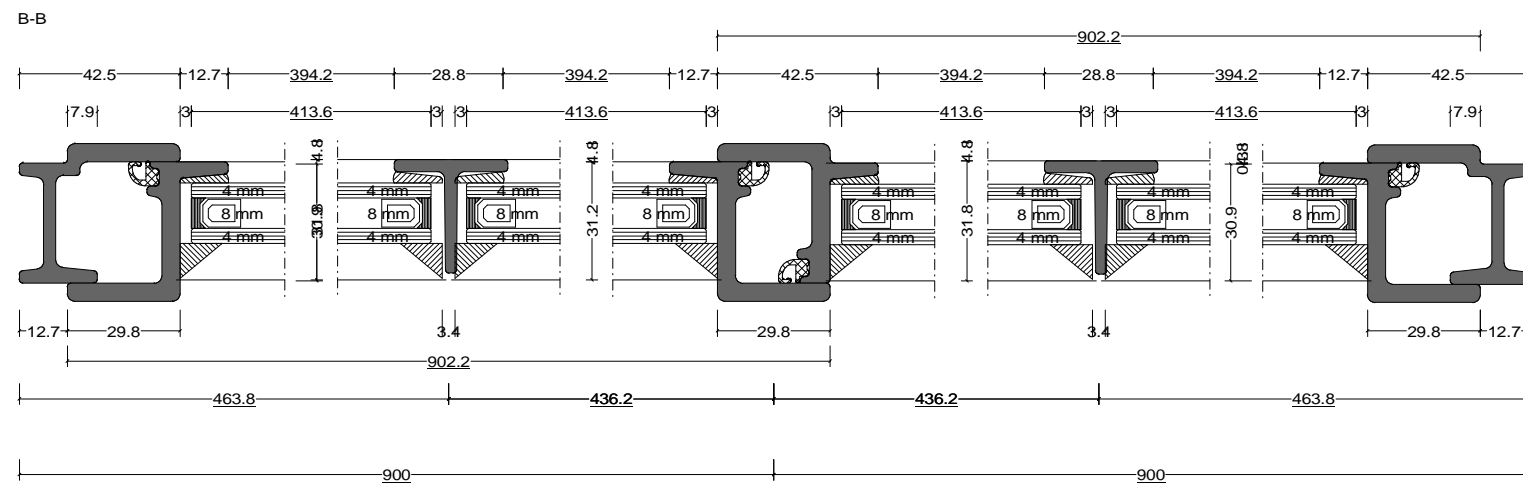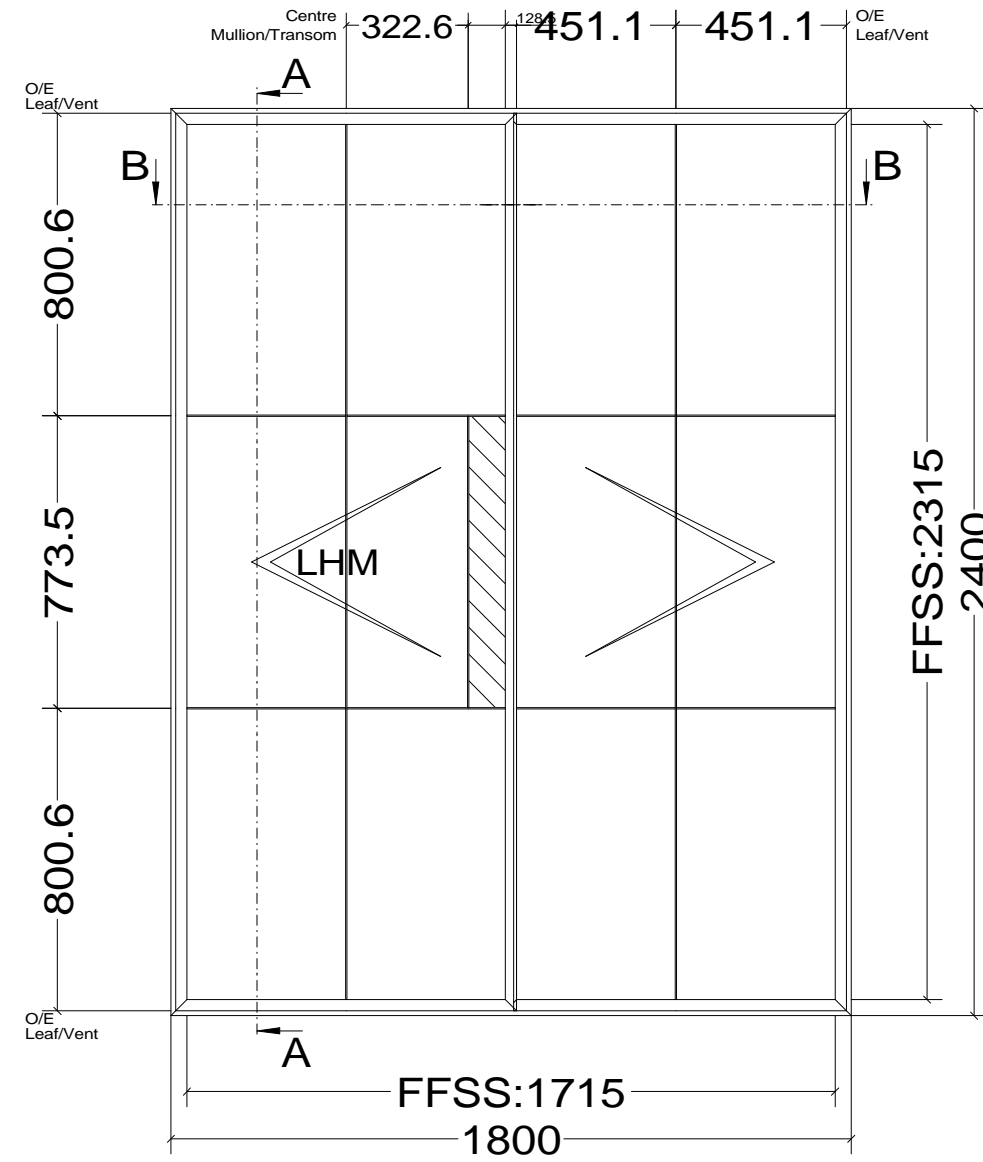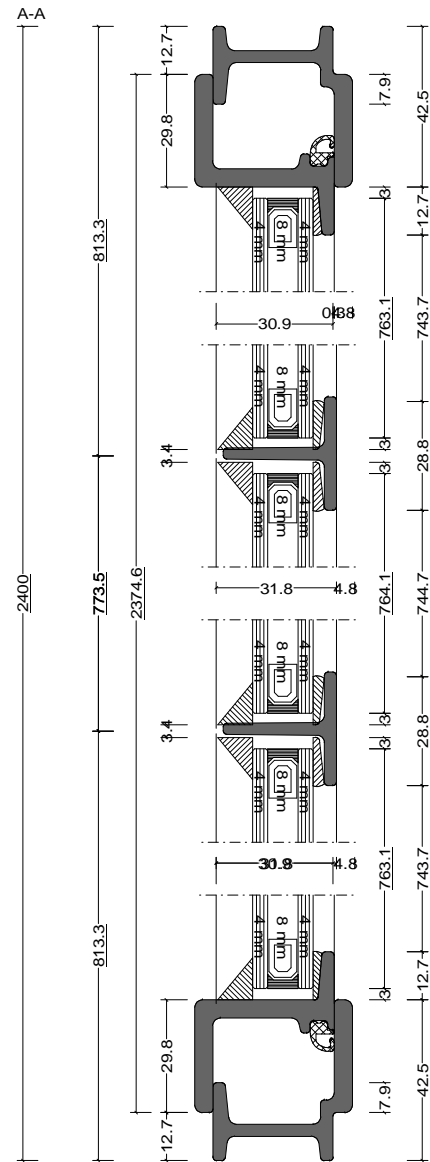

	Date	Name	W20 Double Leaf - External Threshold	<b>Fabco Sanctuary Ltd</b> Unit 1, Hobbs New Barn Climping, West Sussex Littlehampton, BN17 5TF BN17 5TF Tel: 01903 718808 Fax: 01903 724376
Drawn	31.10.2017			
Checked				
Normchkd.				
Scale	1 : 2		Drawing No.:	
View	1 : 20			

Pos. Style 8, Quantity: 1  
 Finish: RAL  
 Job: W20 Double Leaf - External Threshold

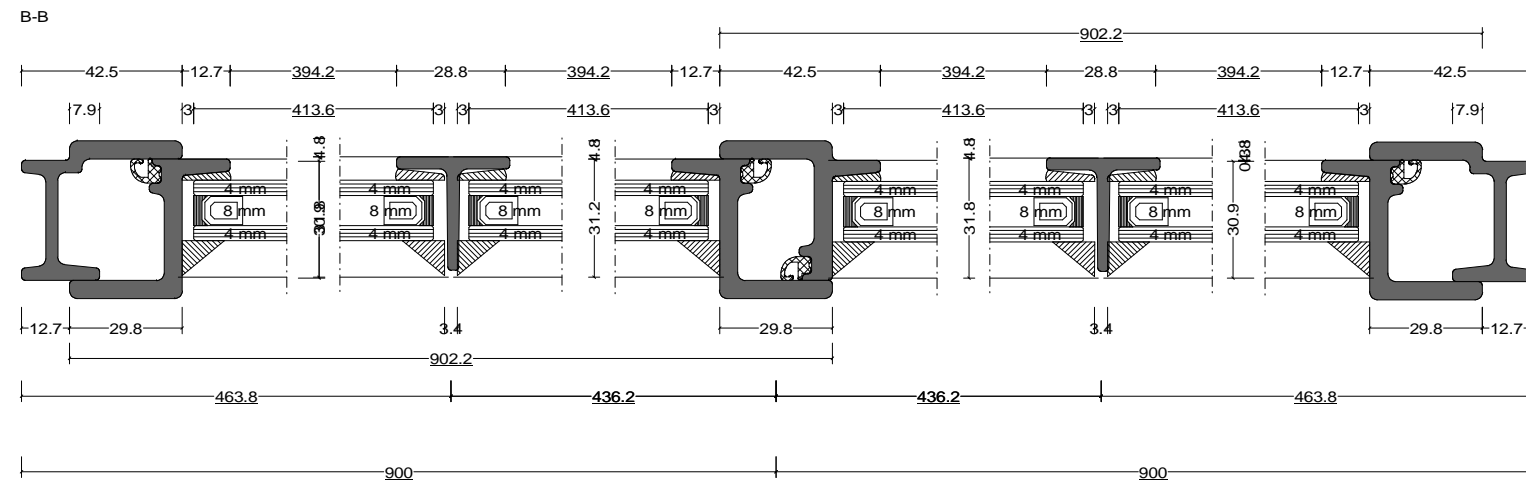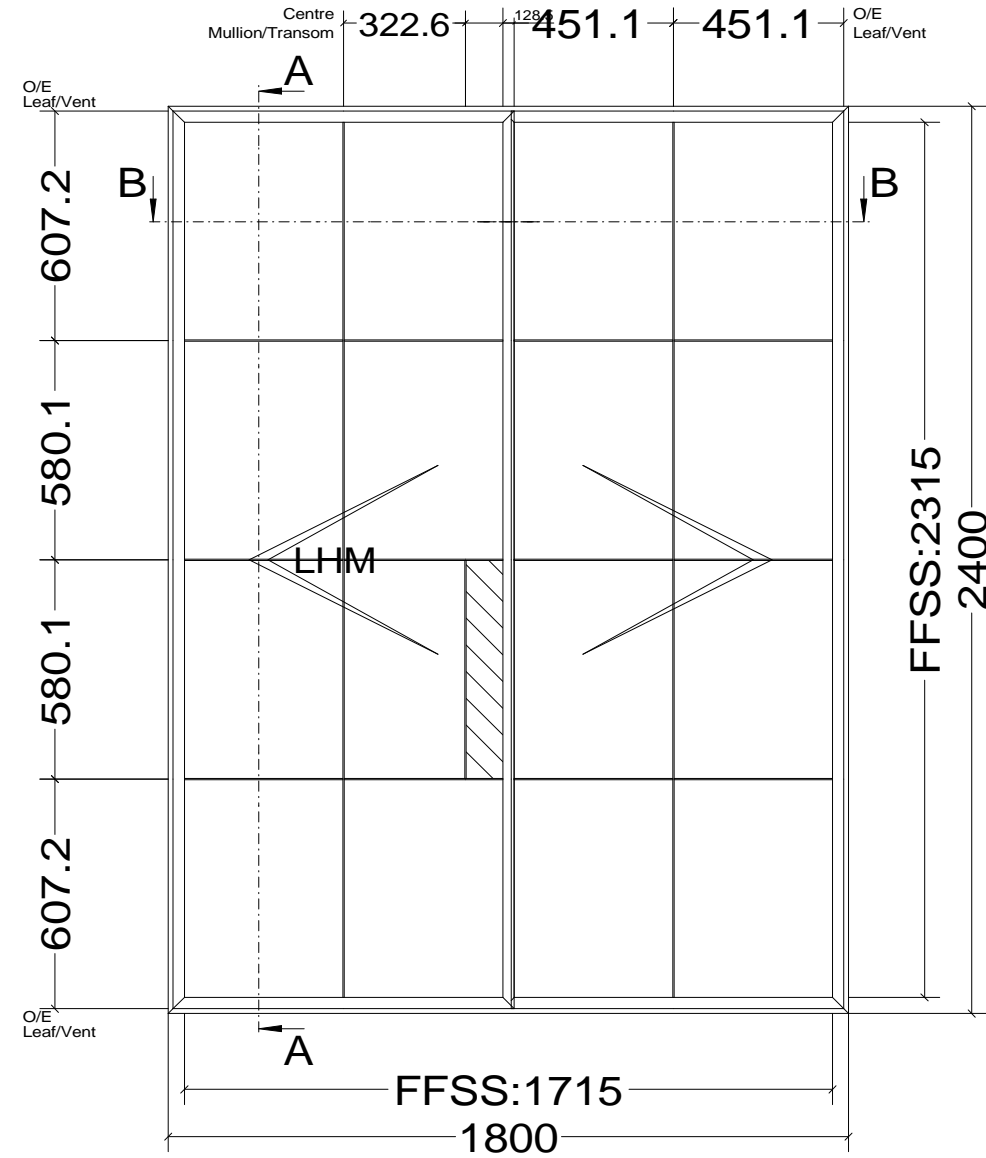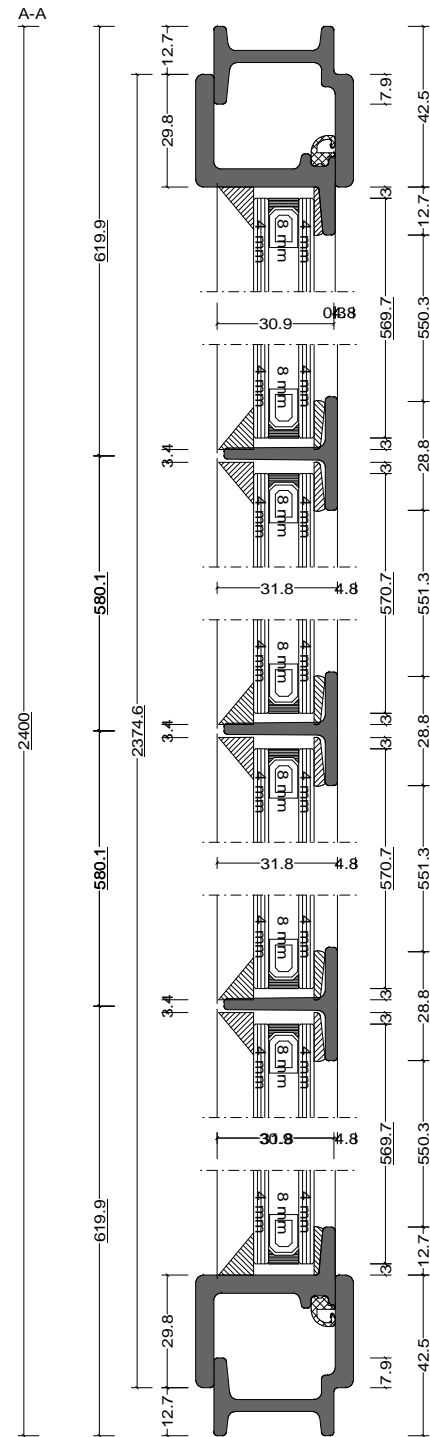

	Date	Name	W20 Double Leaf - External Threshold	<b>Fabco Sanctuary Ltd</b> Unit 1, Hobbs New Barn Climping, West Sussex Littlehampton, BN17 5TF Tel: 01903 718808 Fax: 01903 724376
Drawn	31.10.2017			
Checked				
Normchkd.				
Scale	1 : 2		Drawing No.:	
View	1 : 20			



