

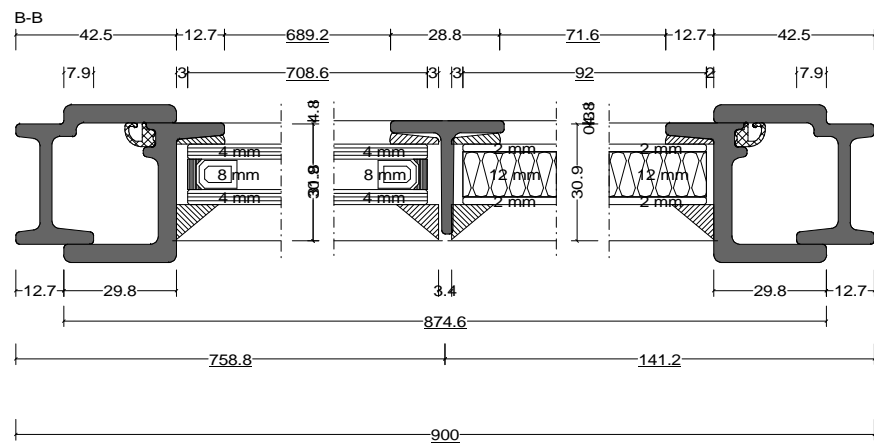
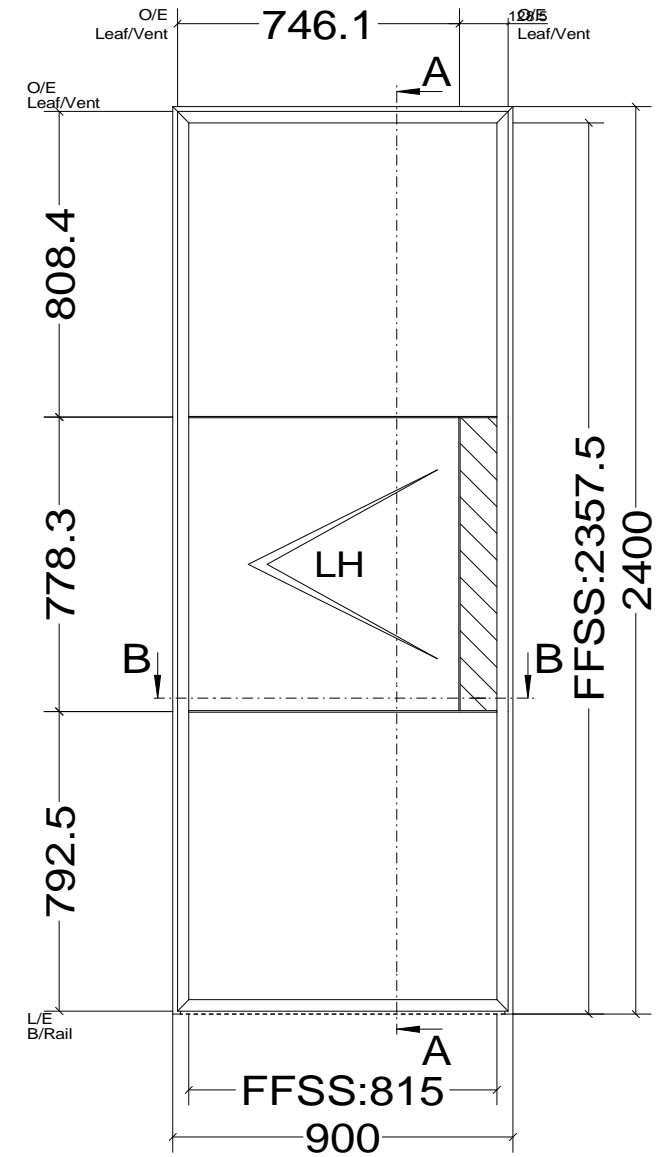
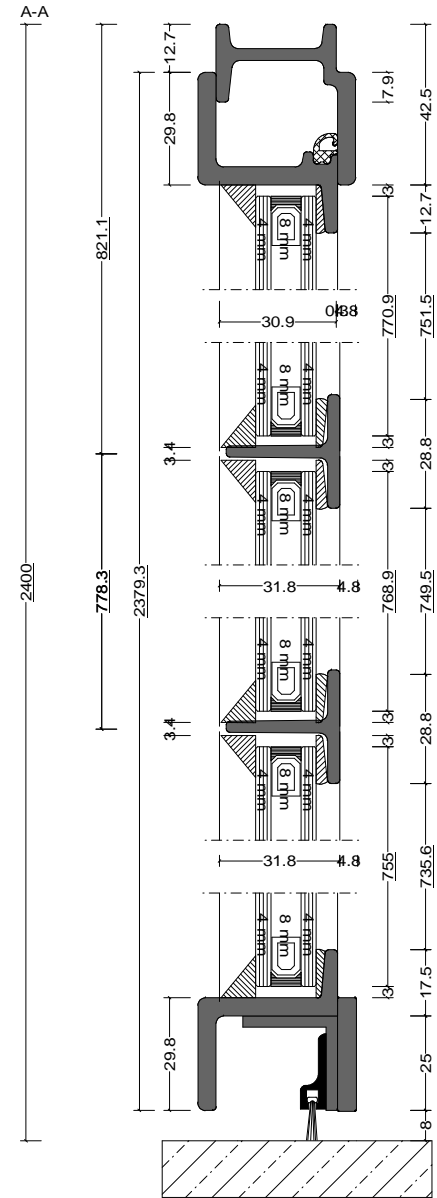
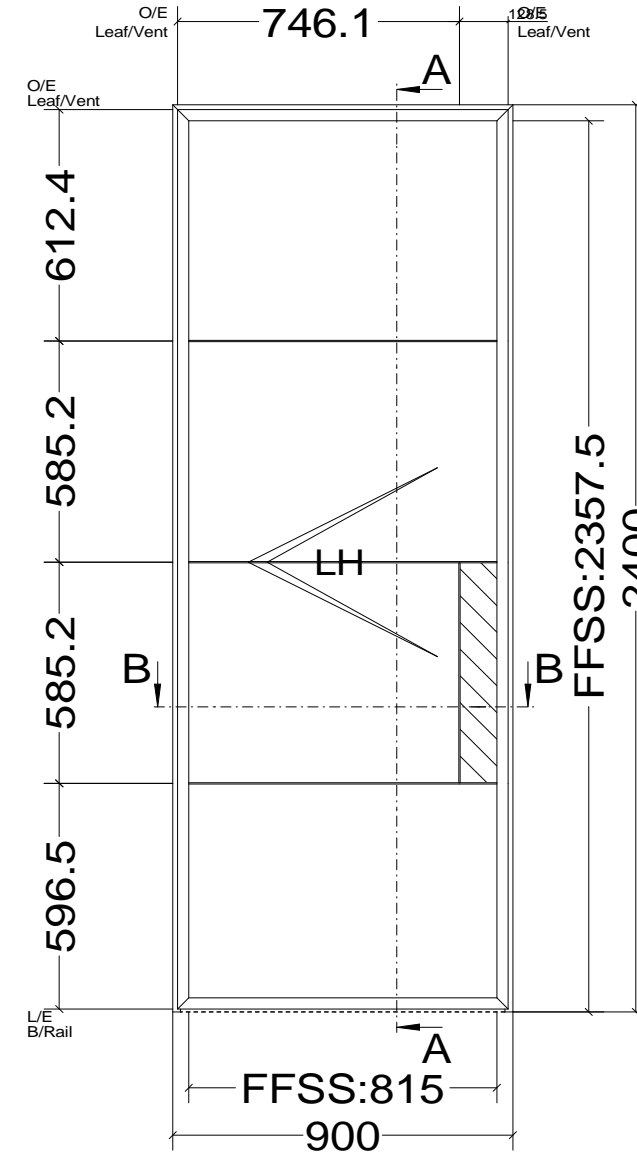


Pos. Style 3, Quantity: 1
 Finish: RAL
 Job: W20 Door Types

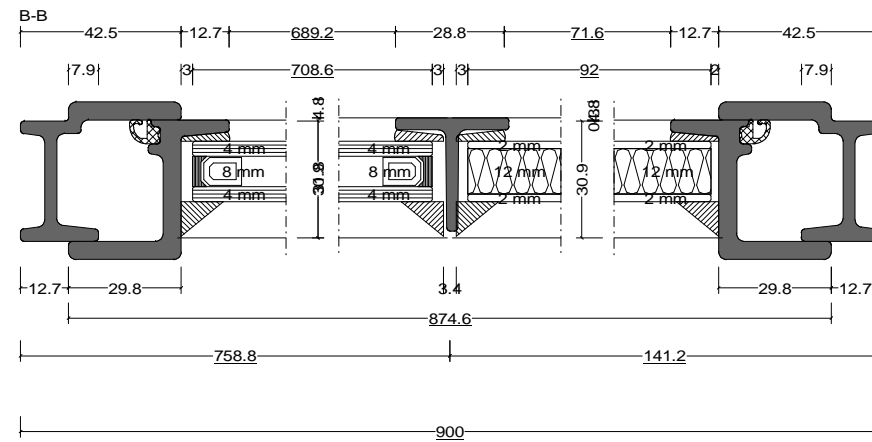



	Date	Name	W20 Door Types	Fabco Sanctuary Ltd Unit 1, Hobbs New Barn Climping, West Sussex Littlehampton, BN17 5TF BN17 5TF Tel: 01903 718808 Fax: 01903 724376
Drawn	30.10.2017			
Checked				
Normchkd.				Drawing No.:
Scale	1 : 2			
View	1 : 20			

Pos. Style 4, Quantity: 1
 Finish: RAL
 Job: W20 Door Types

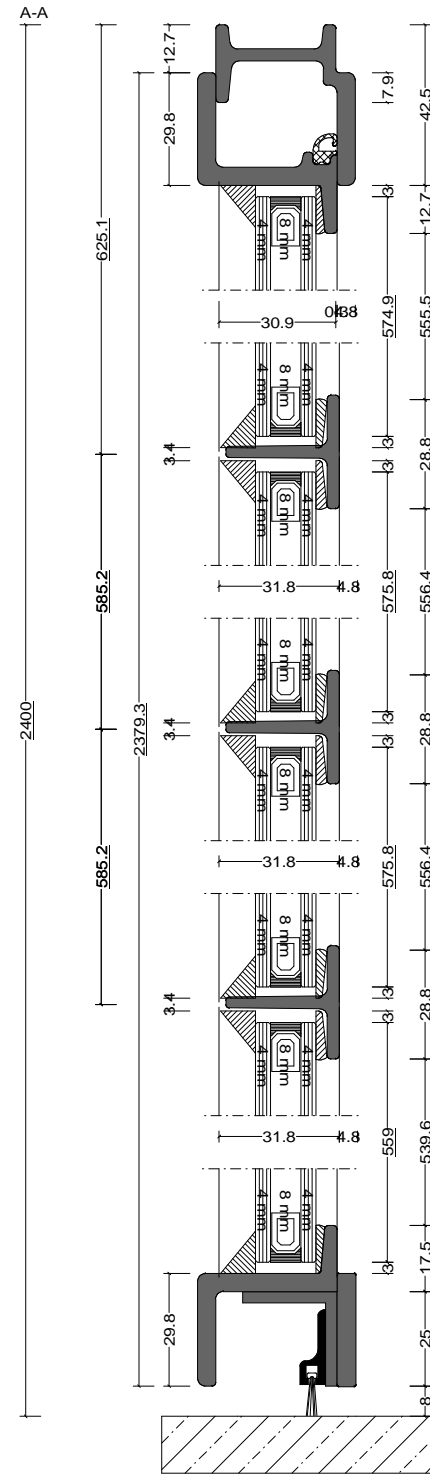




	Date	Name	W20 Door Types	Fabco Sanctuary Ltd Unit 1, Hobbs New Barn Climping, West Sussex Littlehampton, BN17 5TF Tel: 01903 718808 Fax: 01903 724376		
Drawn	30.10.2017					
Checked						
Normchkd.						
Scale	1 : 2			Drawing No.:		
View	1 : 20					

Pos. Style 5, Quantity: 1
 Finish: RAL
 Job: W20 Door Types

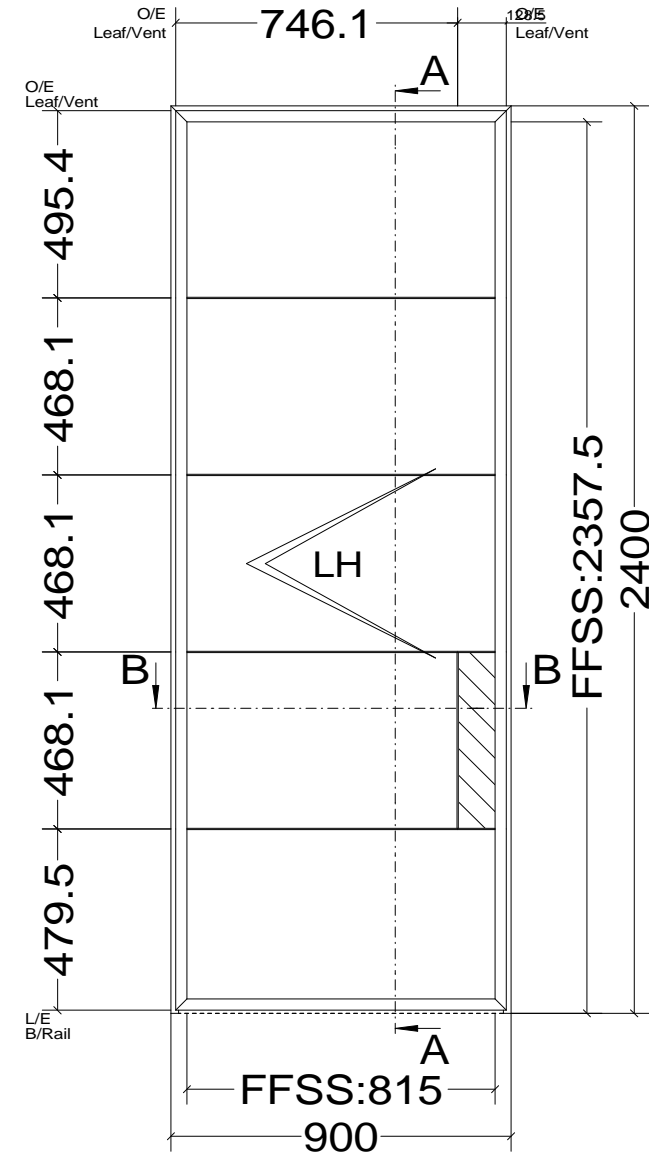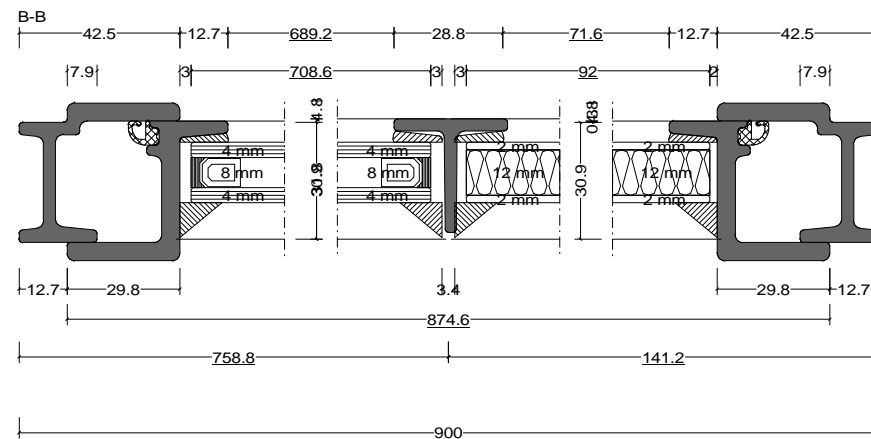



	Date	Name	W20 Door Types	Fabco Sanctuary Ltd Unit 1, Hobbs New Barn Climping, West Sussex Littlehampton, BN17 5TF BN17 5TF Tel: 01903 718808 Fax: 01903 724376	
Drawn	30.10.2017				
Checked					
Normchkd.					
Scale	1 : 2			Drawing No.:	
View	1 : 20				

Pos. Style 6, Quantity: 1
 Finish: RAL
 Job: W20 Door Types

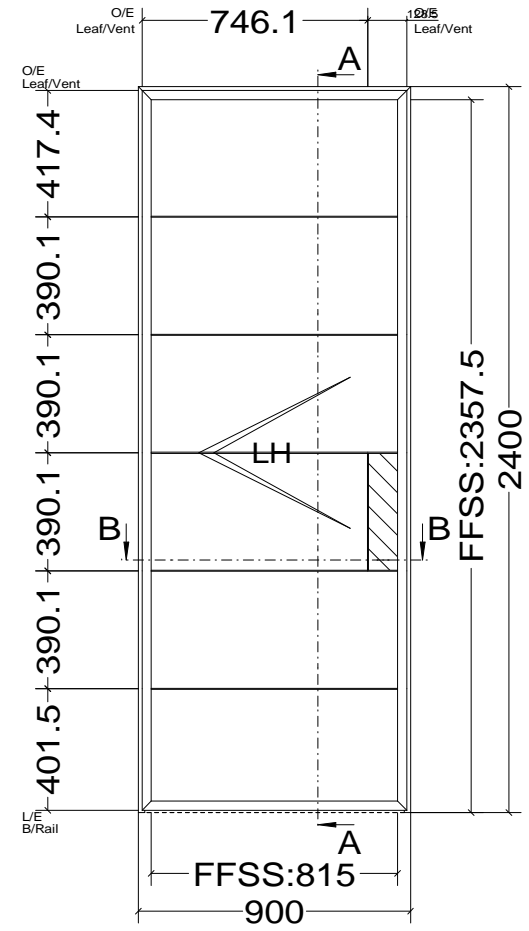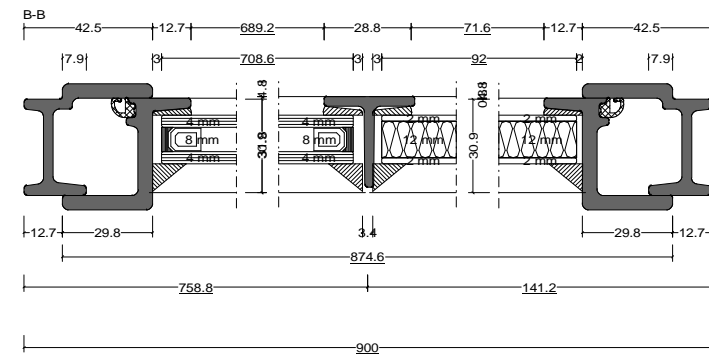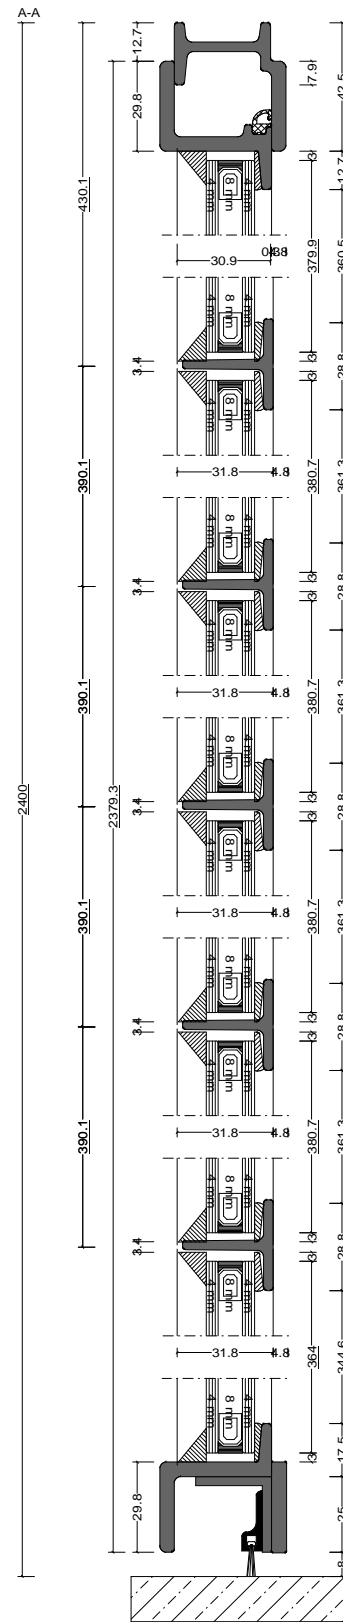




		Date	Name	W20 Door Types	Fabco Sanctuary Ltd Unit 1, Hobbs New Barn Climping, West Sussex Littlehampton, BN17 5TF BN17 5TF Tel: 01903 718808 Fax: 01903 724376
Drawn		30.10.2017			
Checked					
Normchkd.					
Scale					Drawing No.:
1 : 2.5					
View					
1 : 25					

Pos. Style 7, Quantity: 1
 Finish: RAL
 Job: W20 Door Types

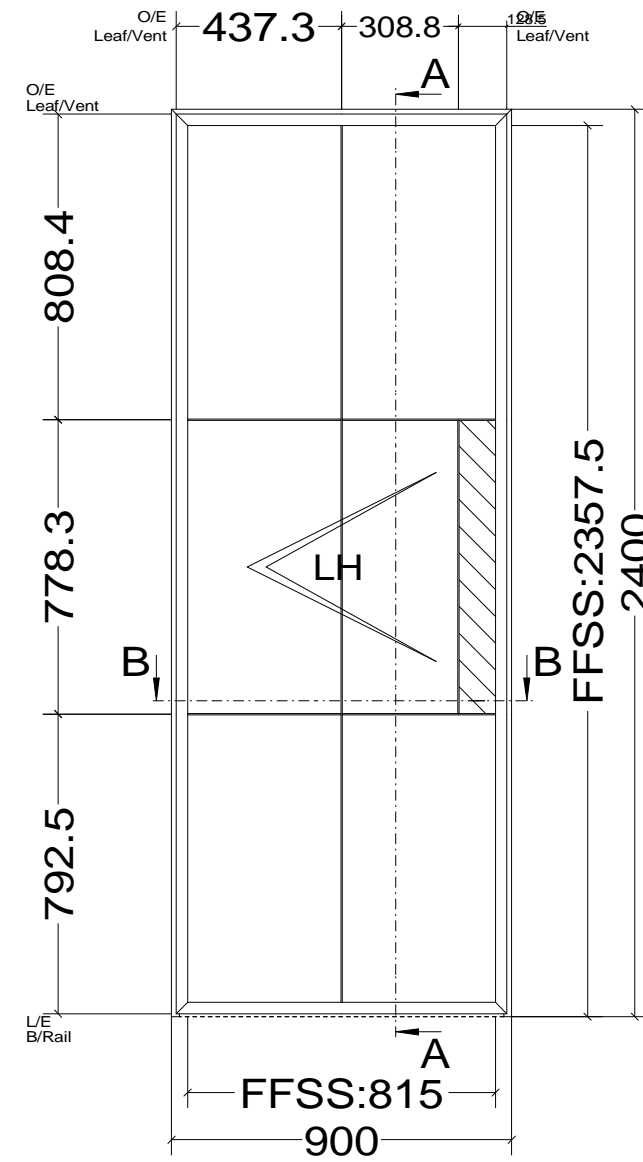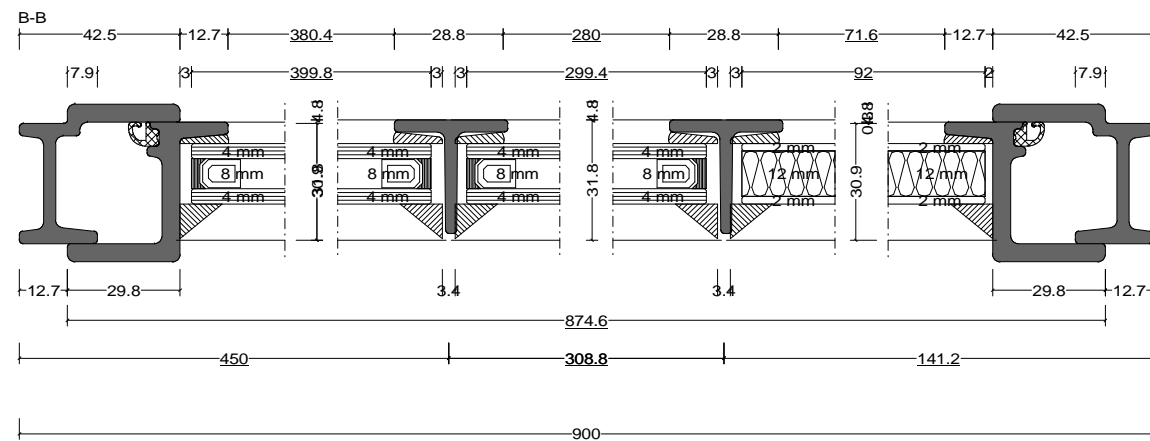




Date		Name		W20 Door Types	Fabco Sanctuary Ltd Unit 1, Hobbs New Barn Climping, West Sussex Littlehampton, BN17 5TF BN17 5TF Tel: 01903 718808 Fax: 01903 724376
Drawn	30.10.2017				
Checked					
Normchkd.					
Scale	1 : 2			Drawing No.:	
View	1 : 20				

Pos. Style 8, Quantity: 1
Finish: RAL
Job: W20 Door Types

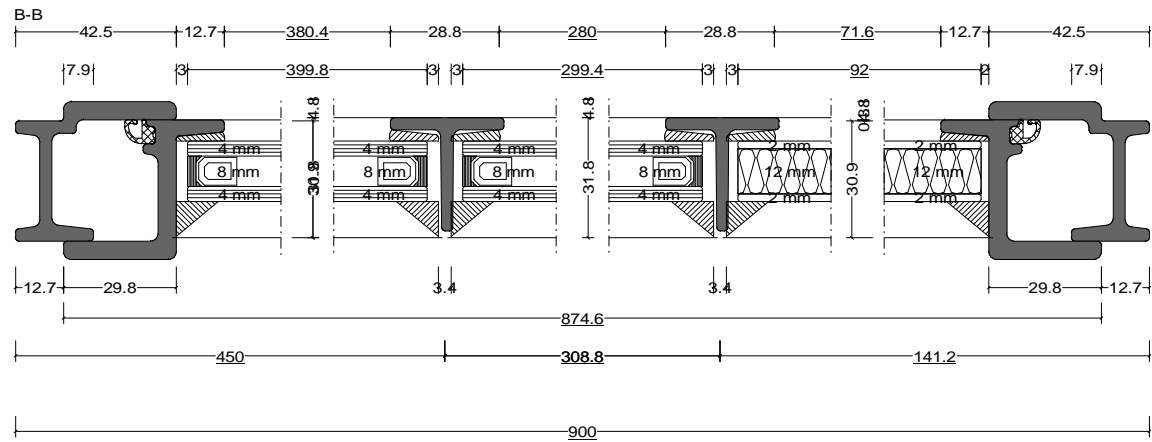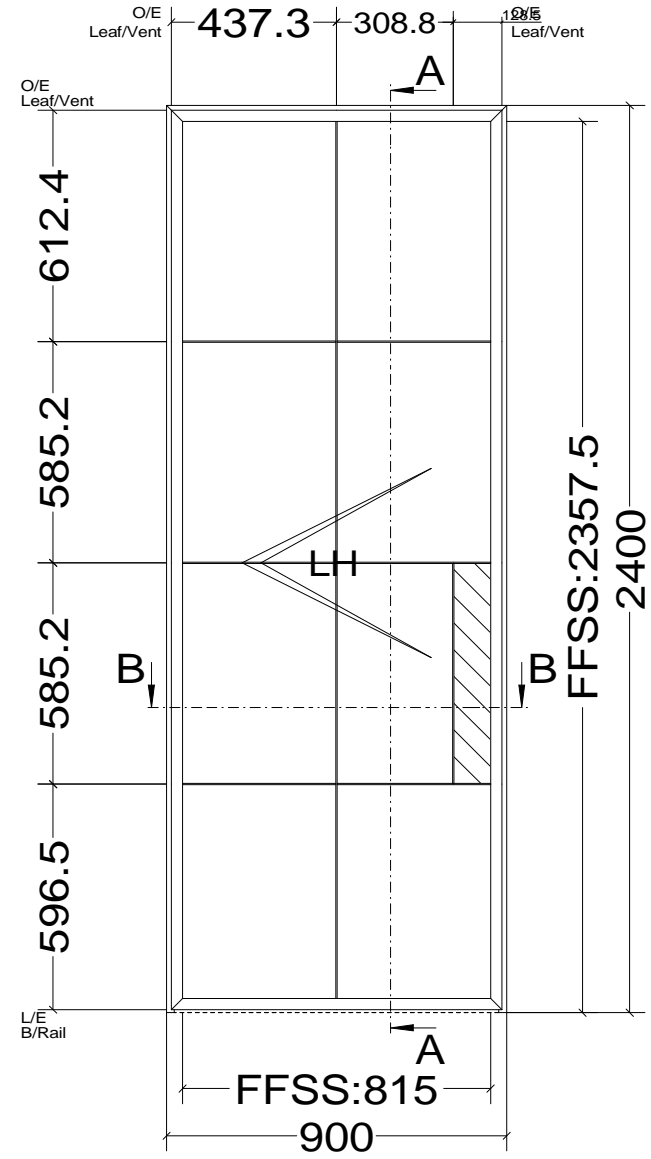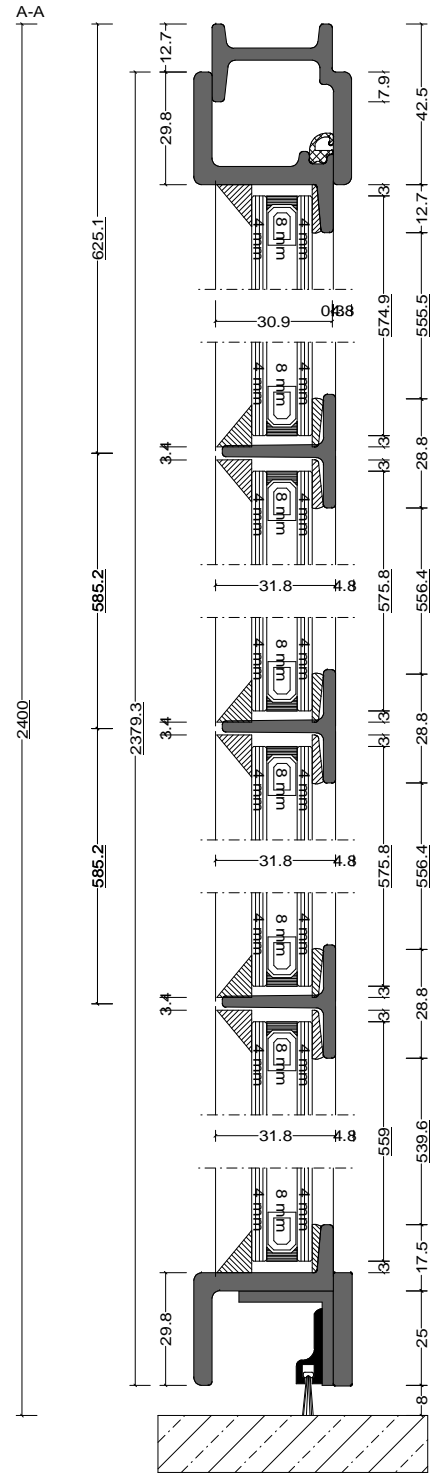




Date		Name		W20 Door Types	Fabco Sanctuary Ltd Unit 1, Hobbs New Barn Climping, West Sussex Littlehampton, BN17 5TF BN17 5TF Tel: 01903 718808 Fax: 01903 724376
Drawn	30.10.2017				
Checked					
Normchkd.					
Scale	1 : 2			Drawing No.:	
View	1 : 20				

Pos. Style 10, Quantity: 1
 Finish: RAL
 Job: W20 Door Types

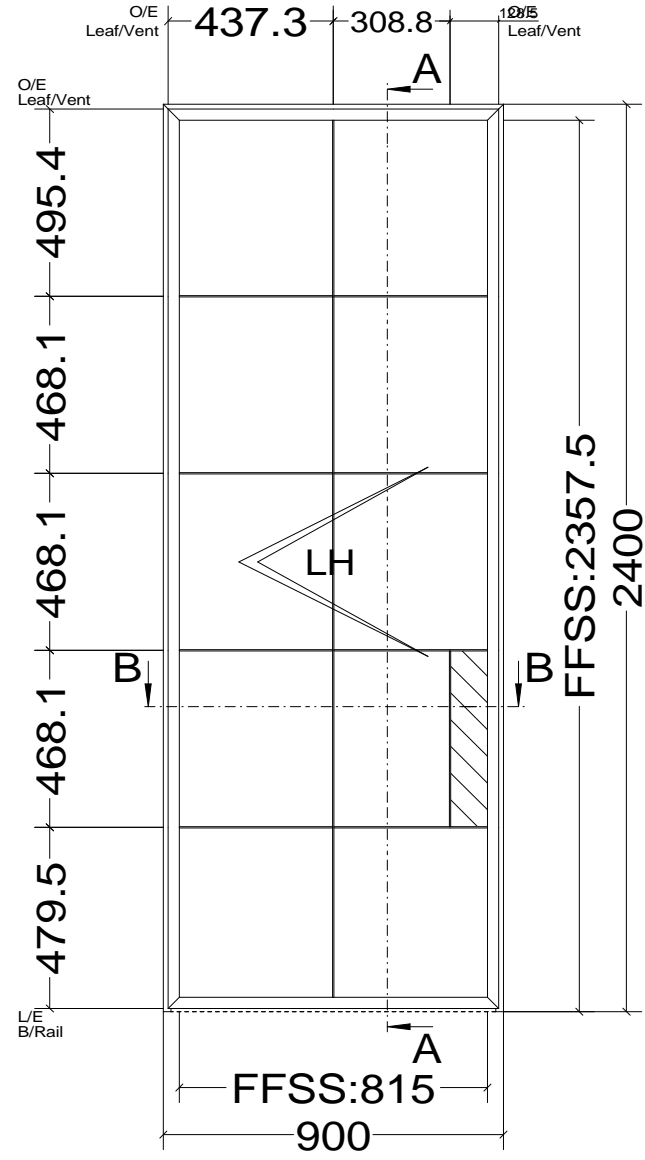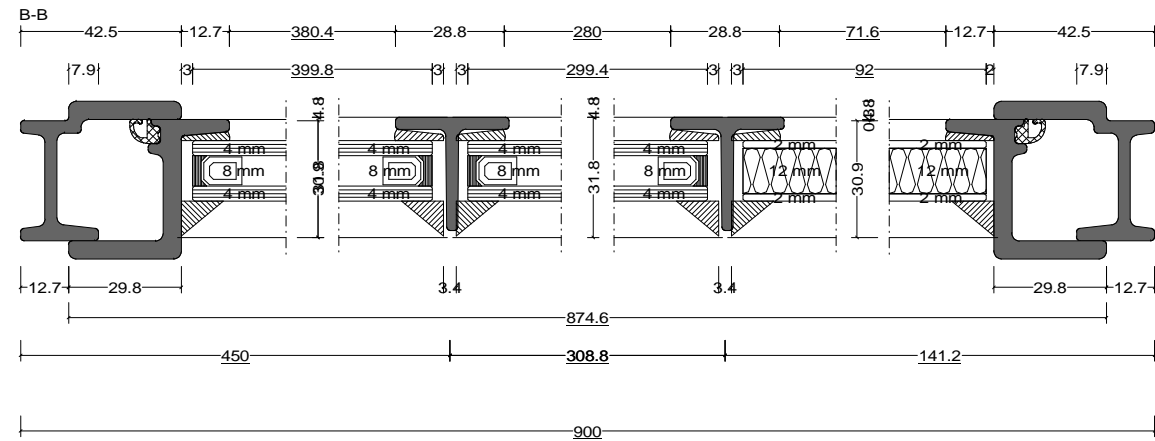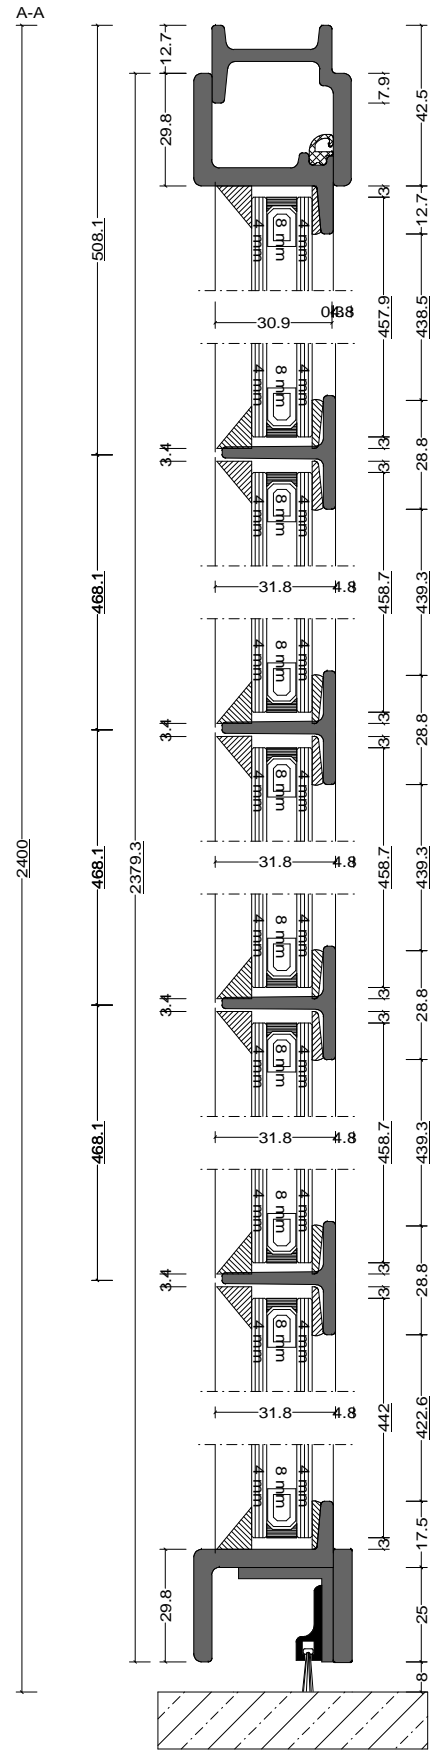




Date	Name	W20 Door Types	Fabco Sanctuary Ltd Unit 1, Hobbs New Barn Climping, West Sussex Littlehampton, BN17 5TF BN17 5TF Tel: 01903 718808 Fax: 01903 724376	
Drawn	30.10.2017			
Checked				
Normchkd.				
Scale	1 : 2		Drawing No.:	
View	1 : 20			

Pos. Style 3, Quantity: 1
 Finish: RAL
 Job: W20 Double Leaf - Internal Threshold

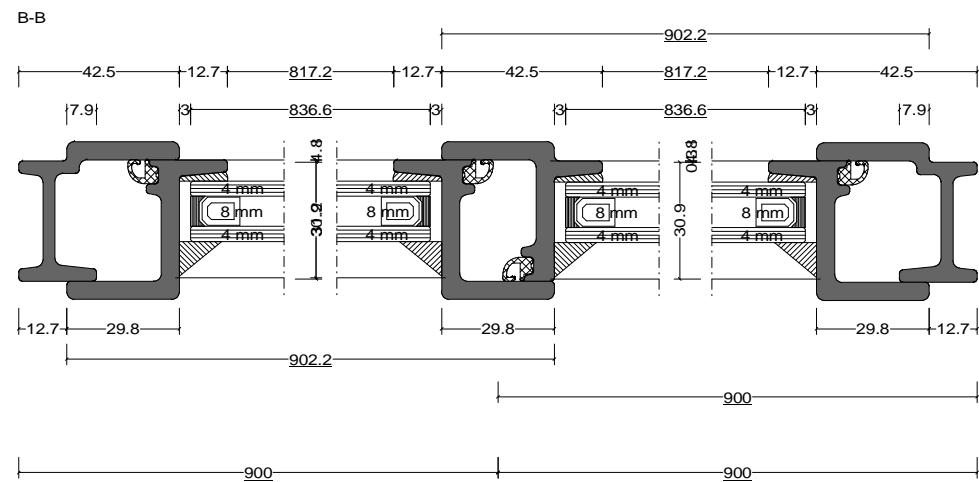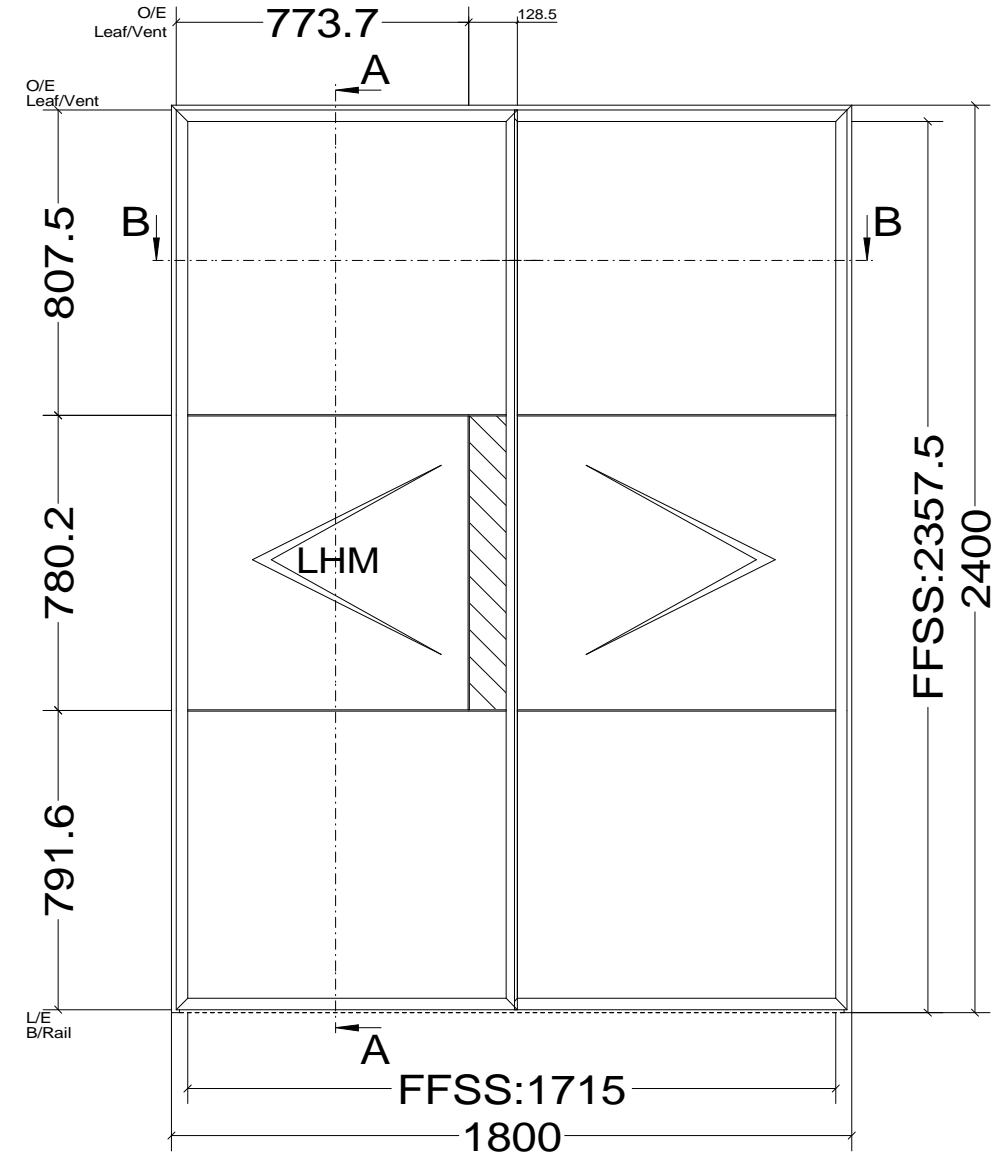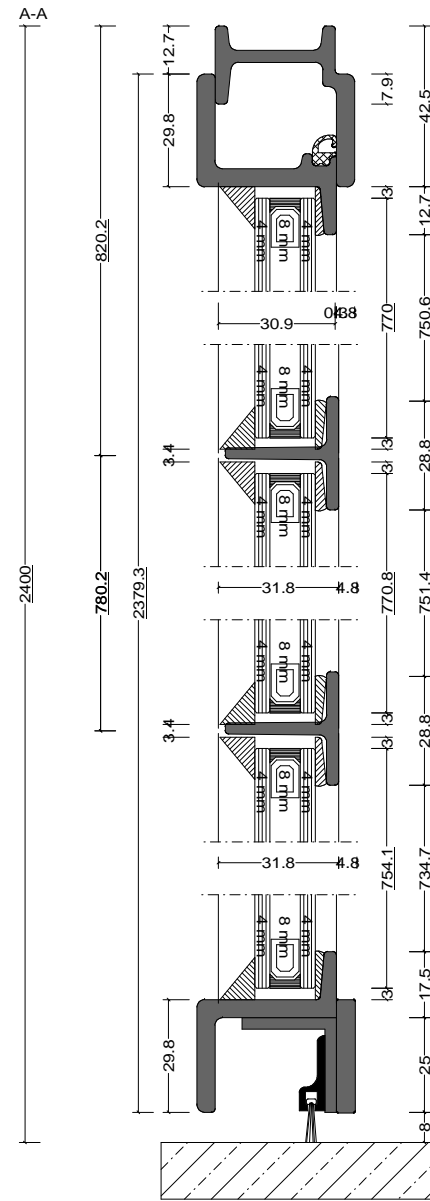




	Date	Name	
Drawn	31.10.2017		W20 Double Leaf - Internal Threshold
Checked			
Normchkd.			
Scale	1 : 2		Fabco Sanctuary Ltd Unit 1, Hobbs New Barn Climping, West Sussex Littlehampton, BN17 5TF BN17 5TF Tel: 01903 718808 Fax: 01903 724376 Drawing No.:
View	1 : 20		

Pos. Style 4, Quantity: 1
 Finish: RAL
 Job: W20 Double Leaf - Internal Threshold

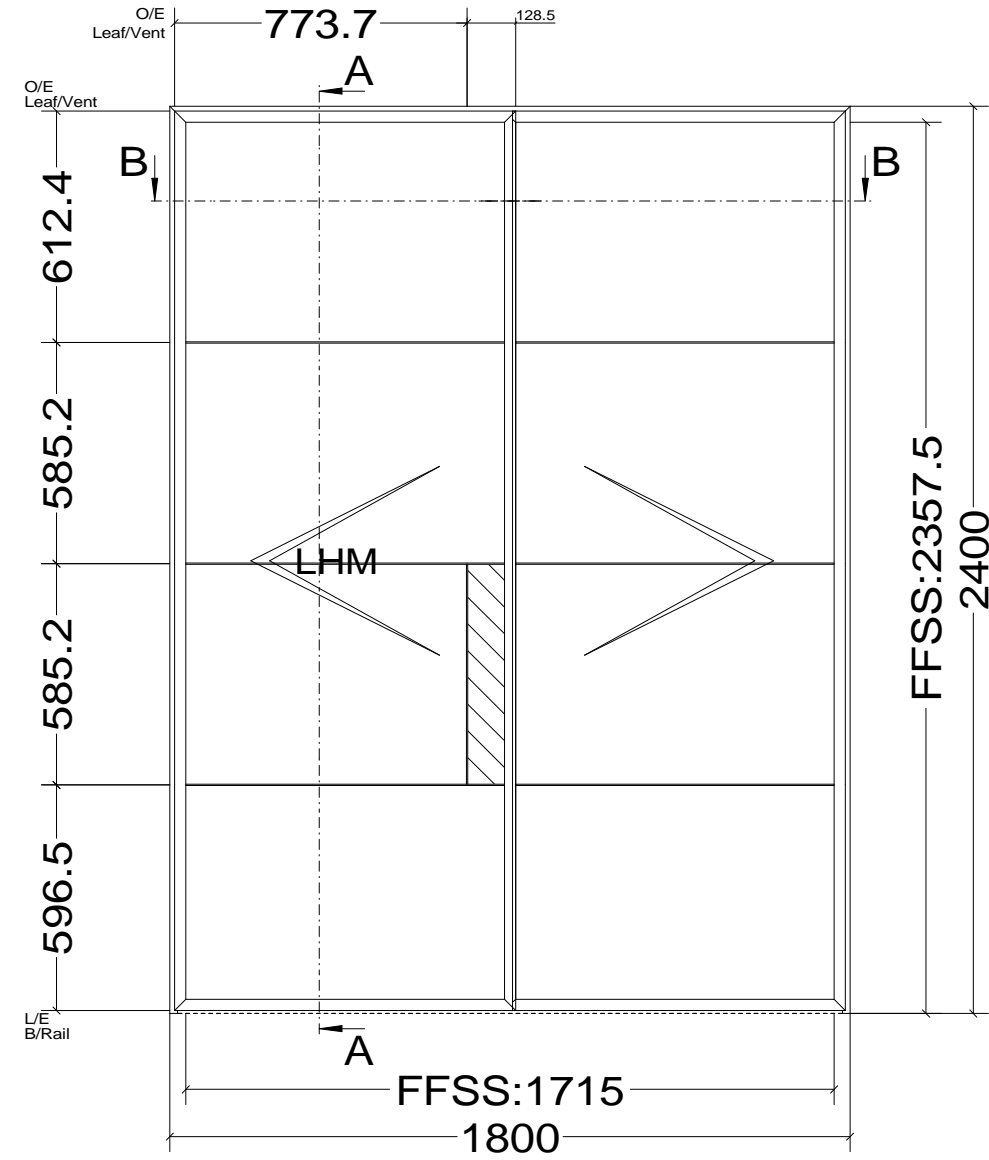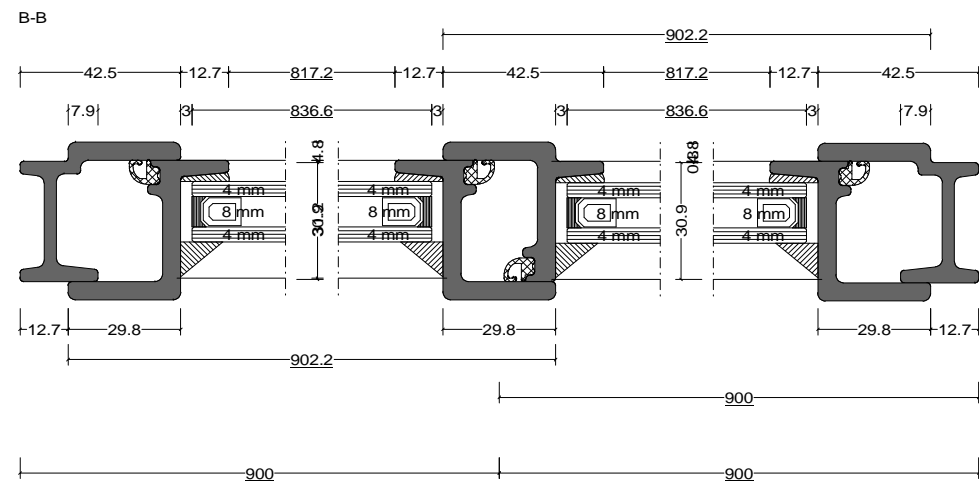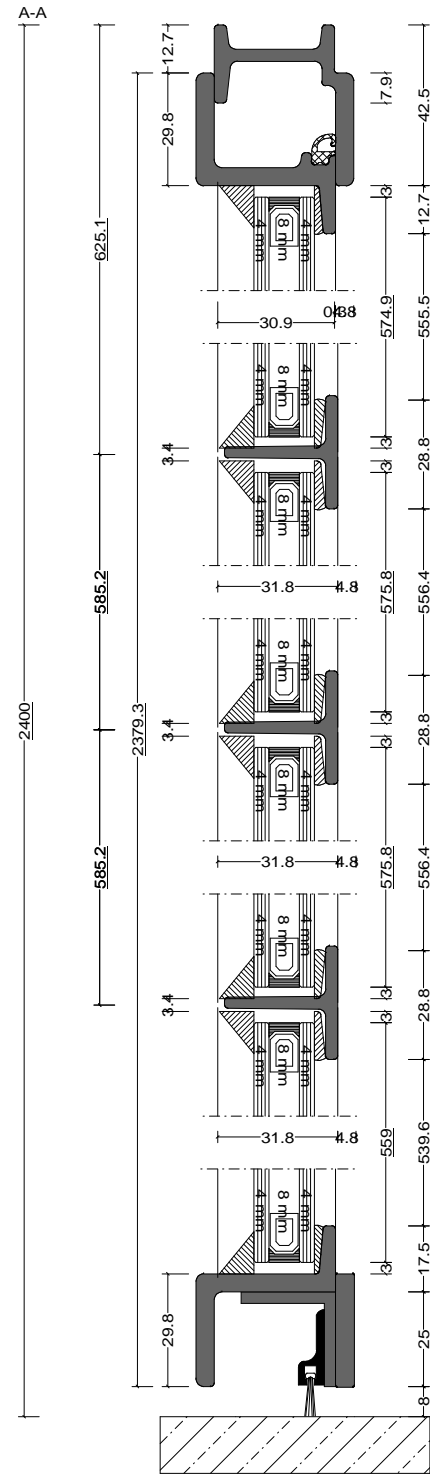




Date	Name	W20 Double Leaf - Internal Threshold	Fabco Sanctuary Ltd Unit 1, Hobbs New Barn Climping, West Sussex Littlehampton, BN17 5TF BN17 5TF Tel: 01903 718808 Fax: 01903 724376		
Drawn	31.10.2017				
Checked					
Normchkd.					
Scale	1 : 2		Drawing No.:		
View	1 : 20				

Pos. Style 5, Quantity: 1
 Finish: RAL
 Job: W20 Double Leaf - Internal Threshold

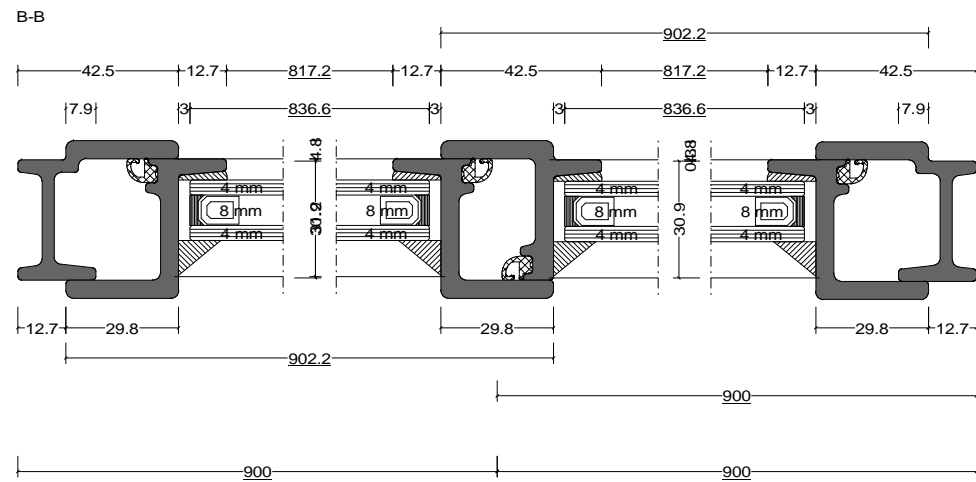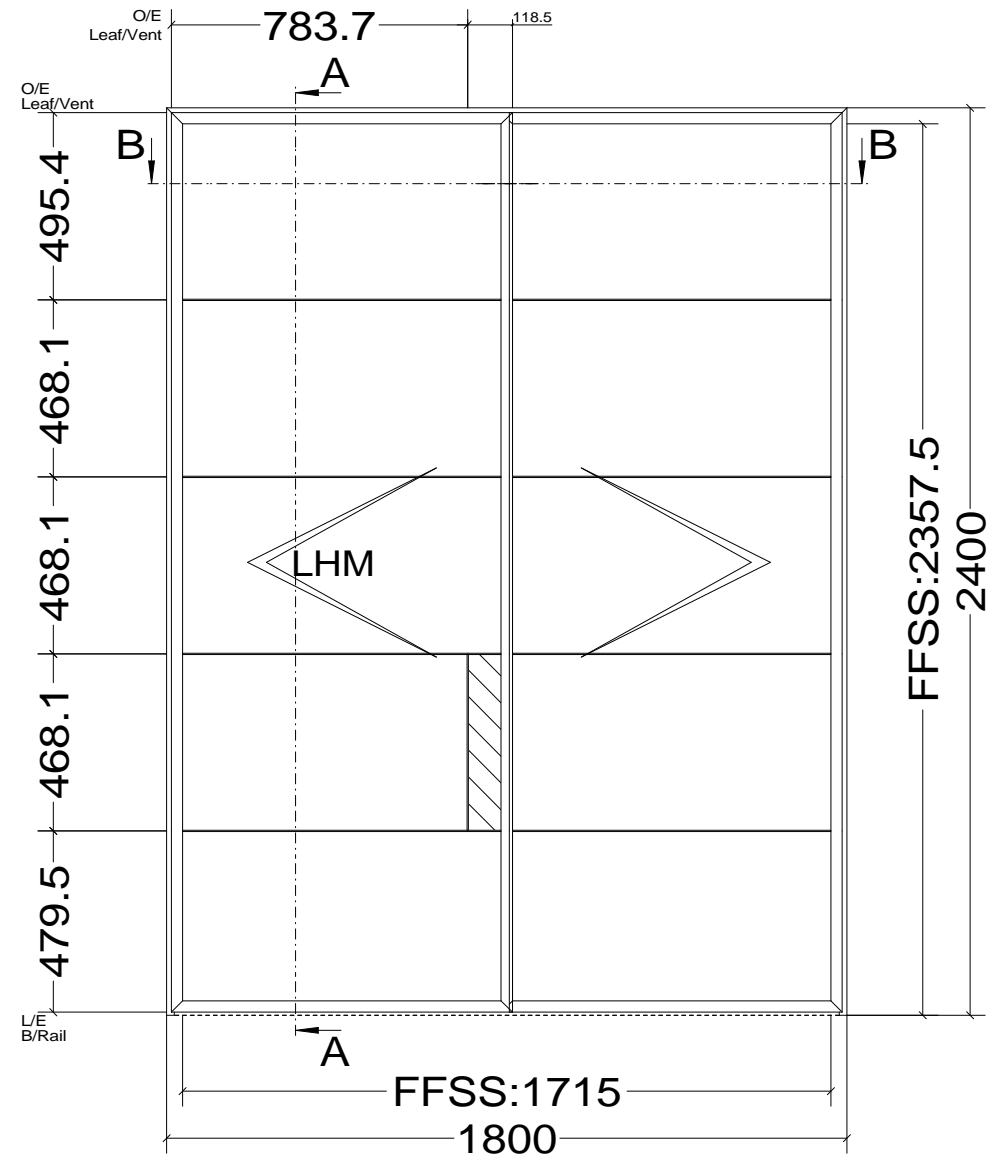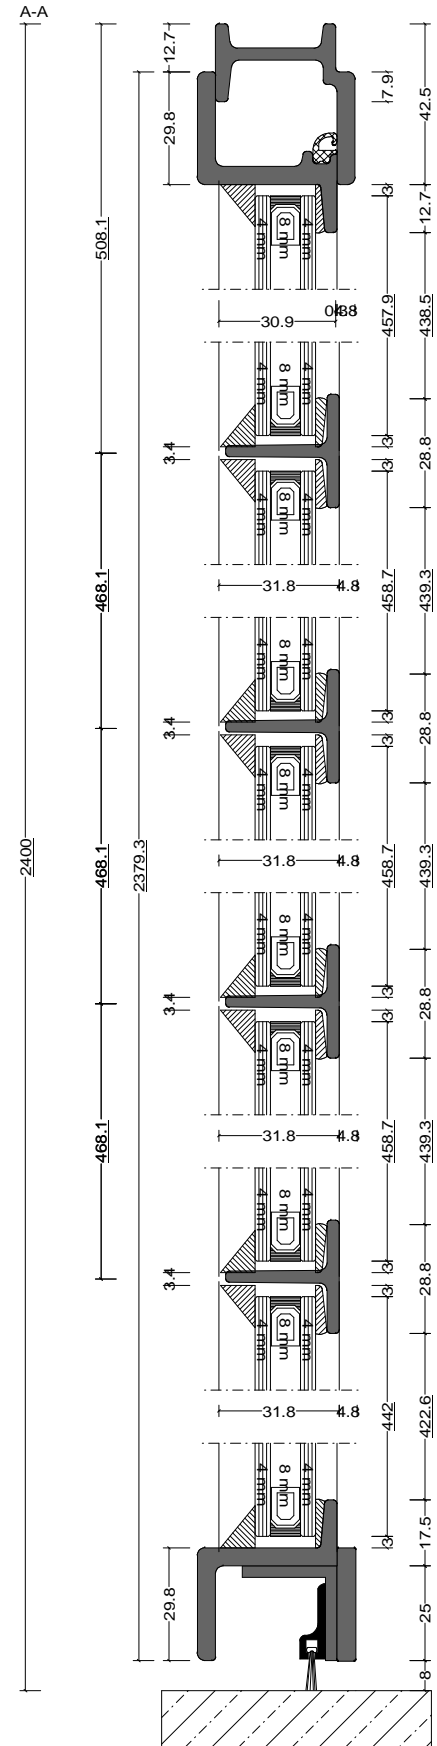



	Date	Name	W20 Double Leaf - Internal Threshold	Fabco Sanctuary Ltd <small>Unit 1, Hobbs New Barn Climping, West Sussex Littlehampton, BN17 5TF</small>	
Drawn	31.10.2017				Tel: 01903 718808 Fax: 01903 724376 Drawing No.:
Checked					
Normchkd.					
Scale	1 : 2				
View	1 : 20				

Pos. Style 6, Quantity: 1
 Finish: RAL
 Job: W20 Double Leaf - Internal Threshold

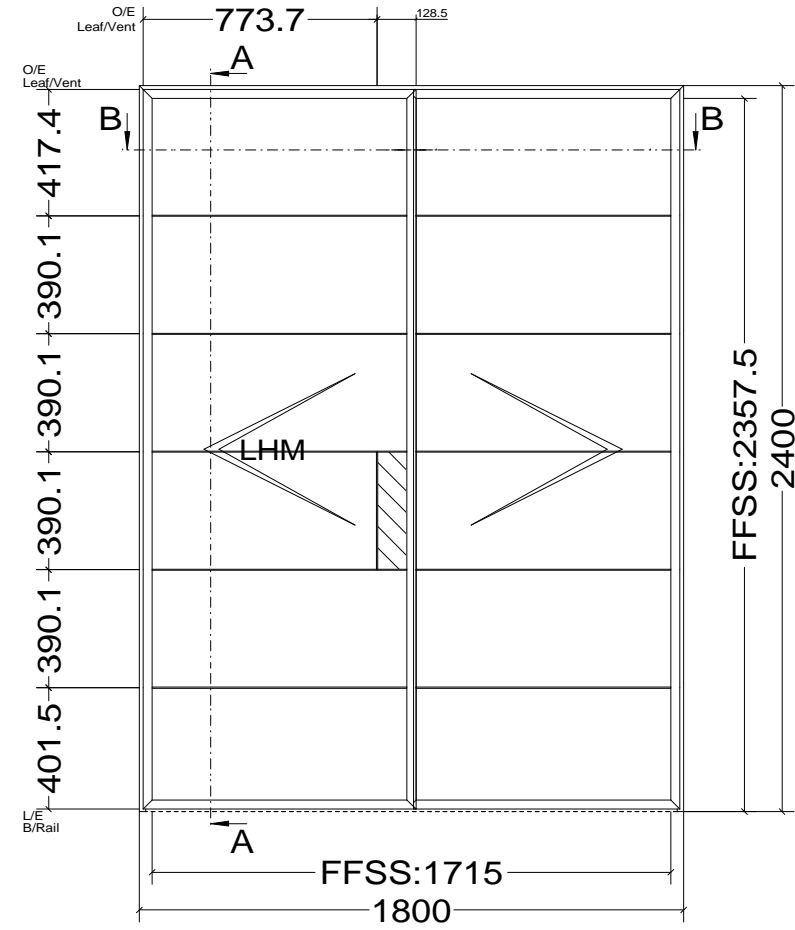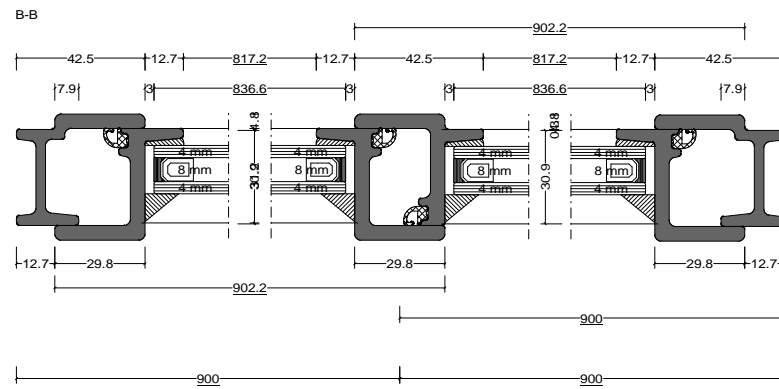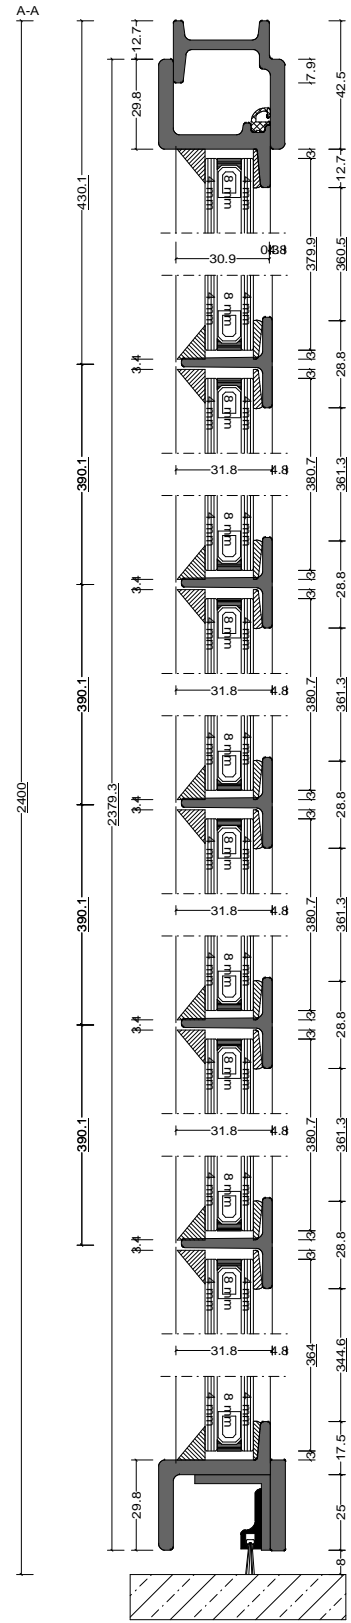




	Date	Name	W20 Double Leaf - Internal Threshold	Fabco Sanctuary Ltd Unit 1, Hobbs New Barn Climping, West Sussex Littlehampton, BN17 5TF BN17 5TF Tel: 01903 718808 Fax: 01903 724376
Drawn	31.10.2017			
Checked				
Normchkd.				
Scale	1 : 2.5			Drawing No.:
View	1 : 25			

Pos. Style 7, Quantity: 1
 Finish: RAL
 Job: W20 Double Leaf - Internal Threshold

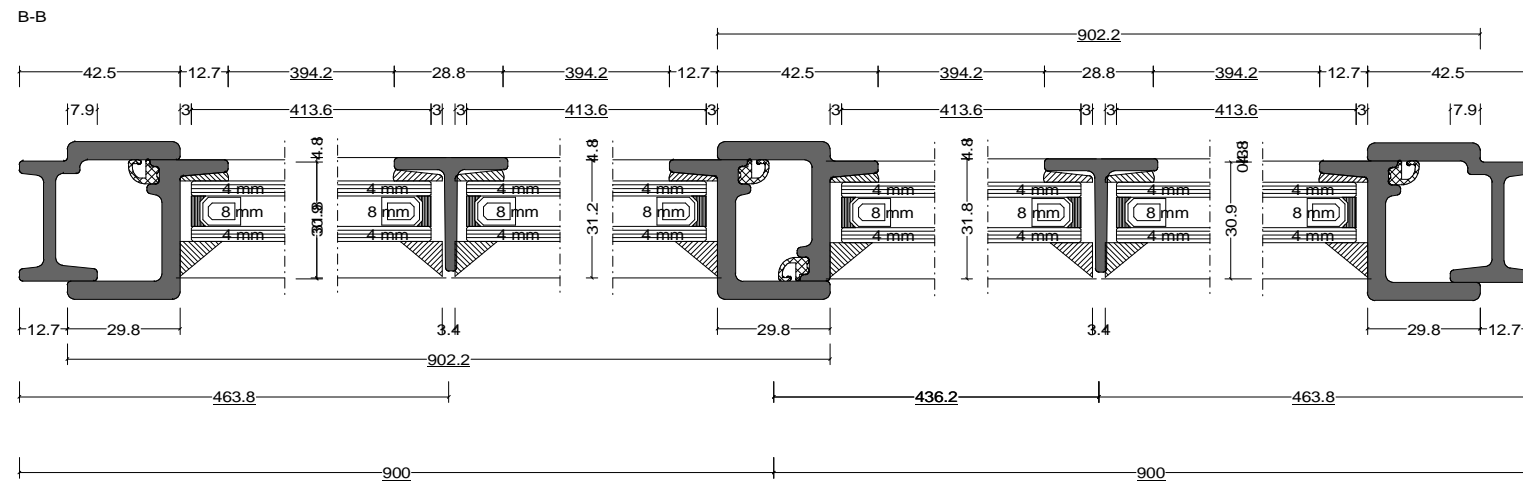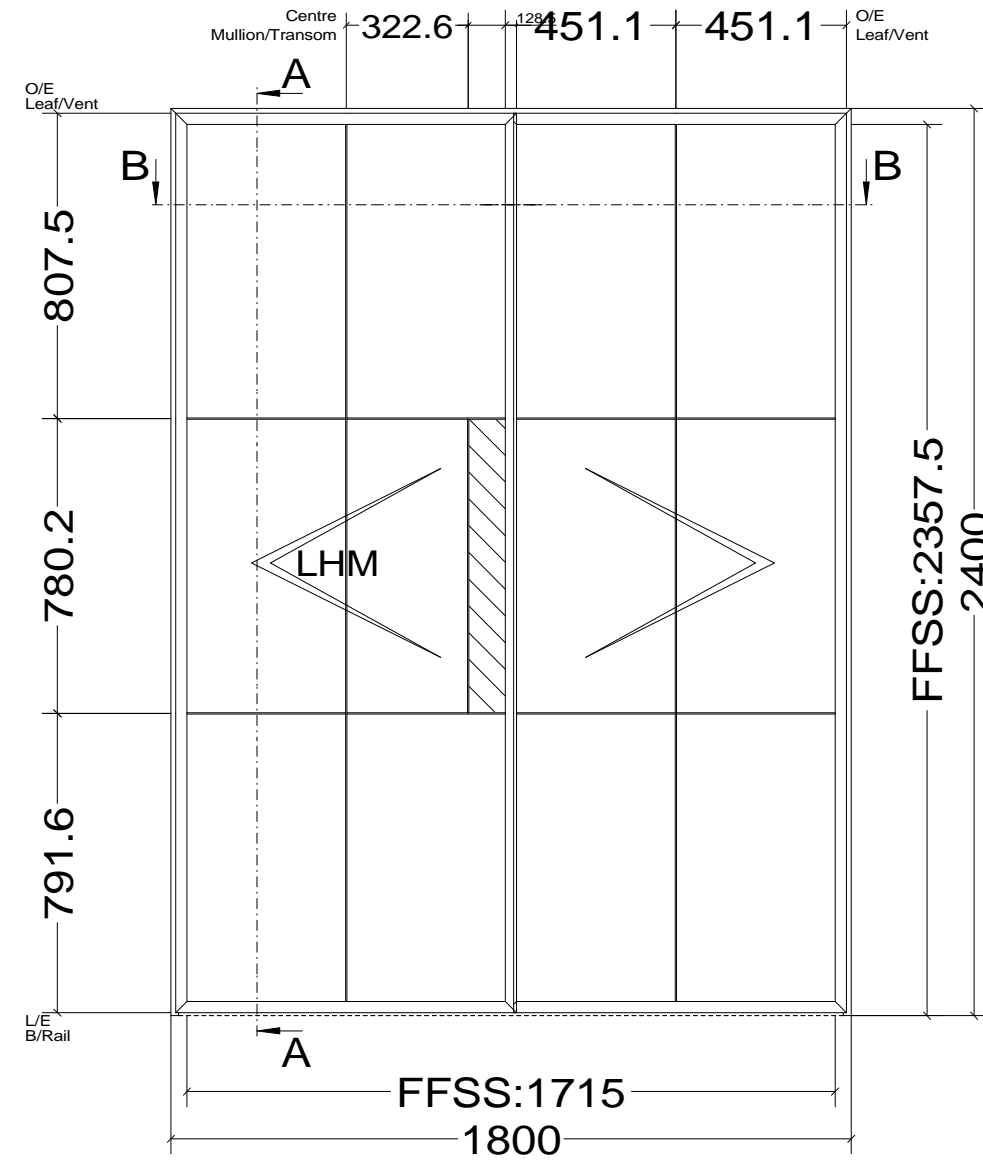




	Date	Name	W20 Double Leaf - Internal Threshold	Fabco Sanctuary Ltd Unit 1, Hobbs New Barn Climping, West Sussex Littlehampton, BN17 5TF BN17 5TF Tel: 01903 718808 Fax: 01903 724376
Drawn	31.10.2017			
Checked				
Normchkd.				
Scale	1 : 2		Drawing No.:	
View	1 : 20			

Pos. Style 8, Quantity: 1
 Finish: RAL
 Job: W20 Double Leaf - Internal Threshold

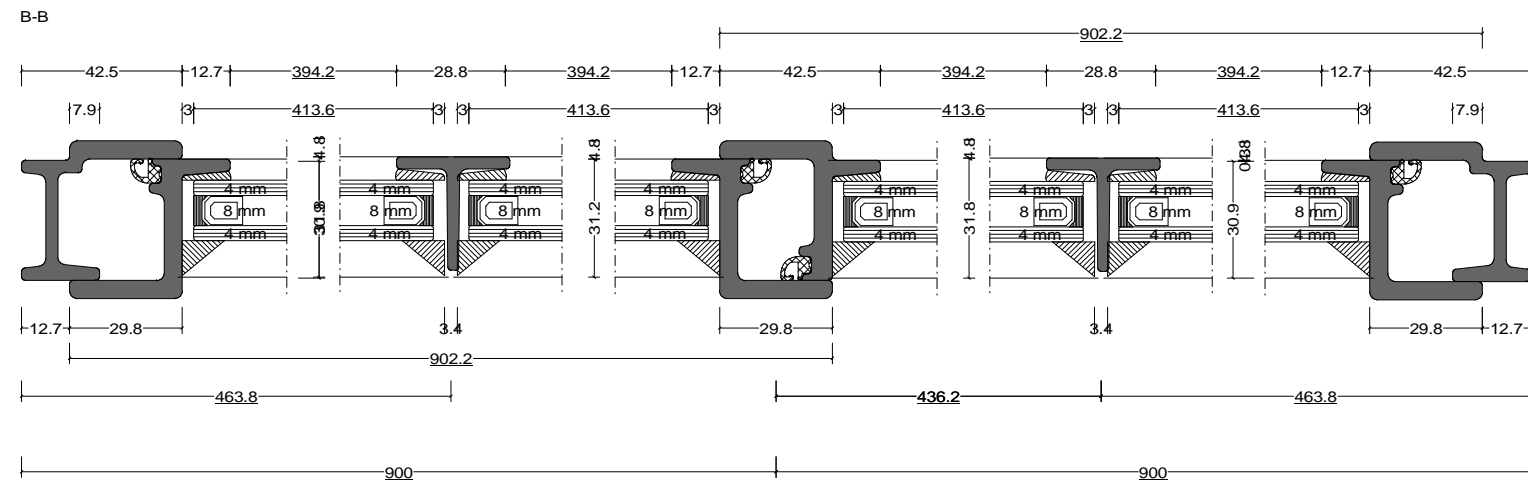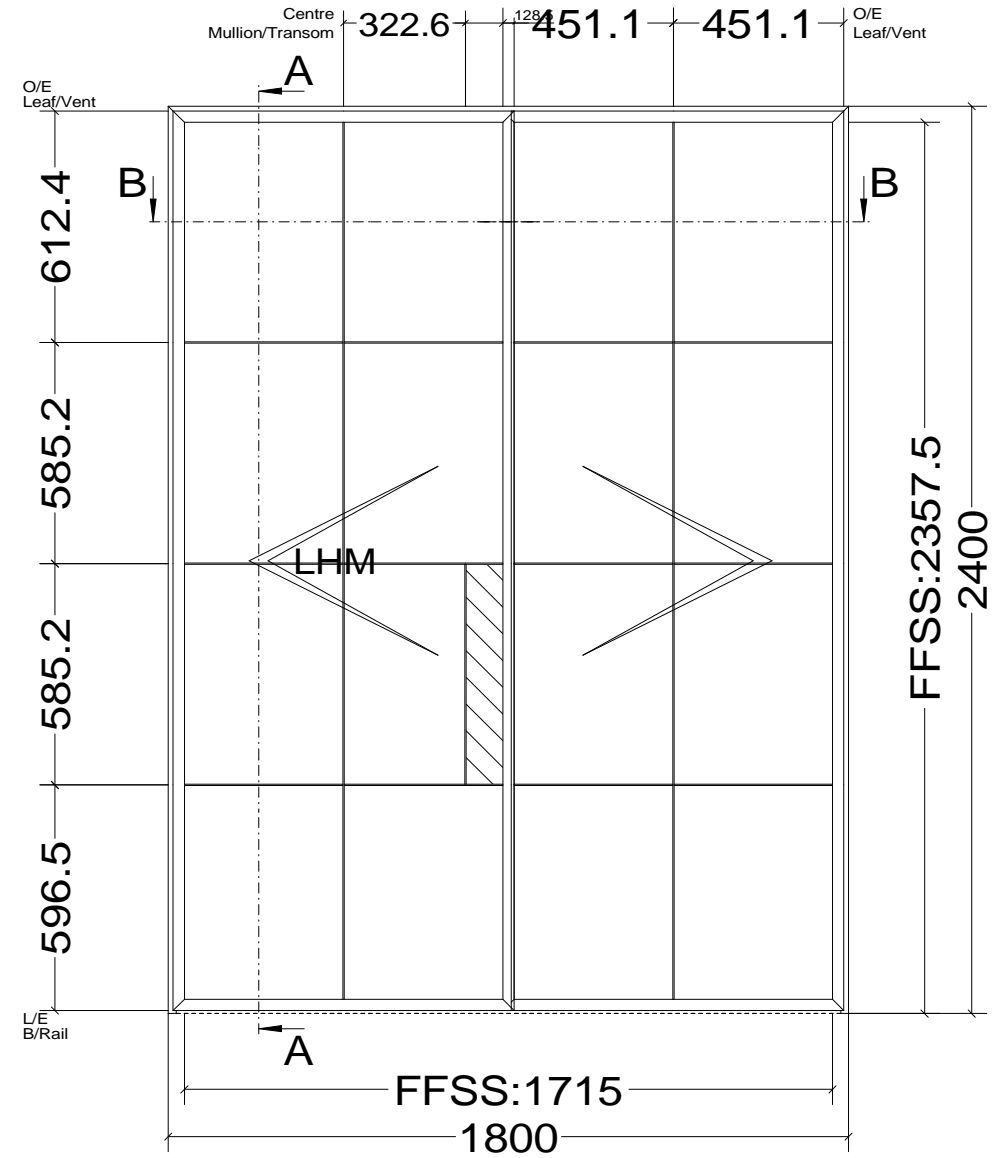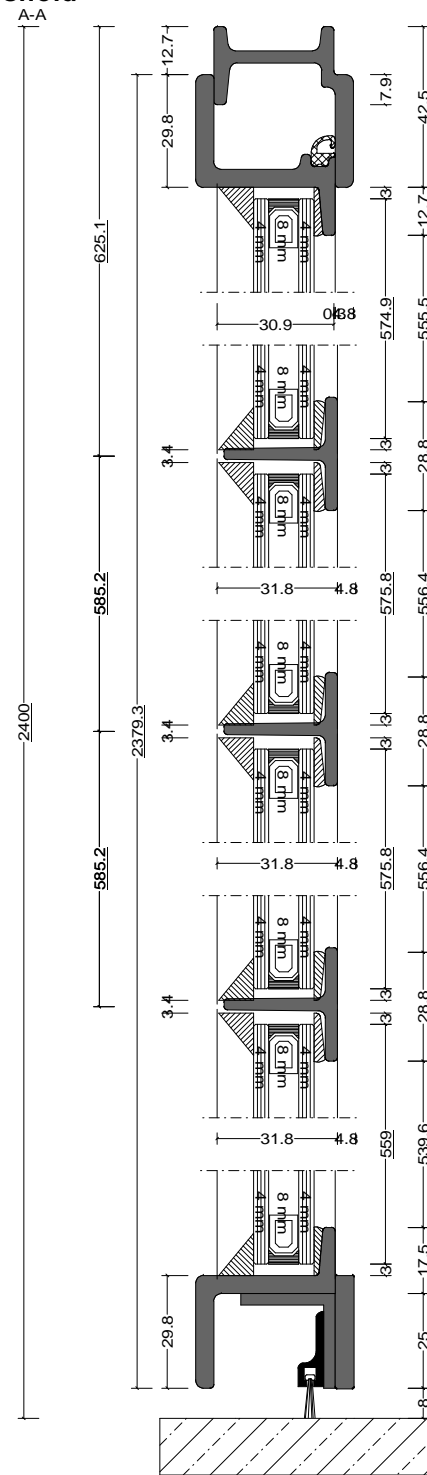

		Date	Name	W20 Double Leaf - Internal Threshold	Fabco Sanctuary Ltd <small>Unit 1, Hobbs New Barn Climping, West Sussex Littlehampton, BN17 5TF BN17 5TF Tel: 01903 718808 Fax: 01903 724376</small>
Drawn		31.10.2017			
Checked					
Normchkd.					
Scale					Drawing No.:
View					

Pos. Style 12, Quantity: 1
 Finish: RAL
 Job: W20 Double Leaf - Internal Threshold

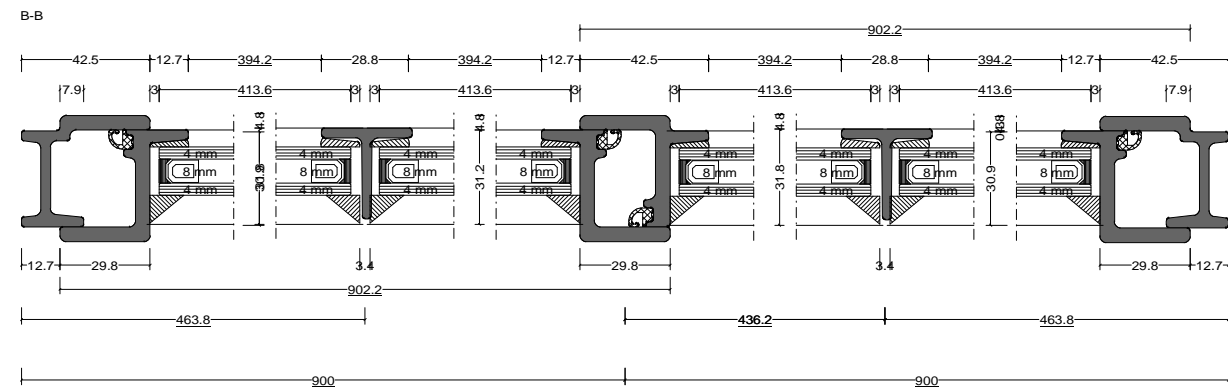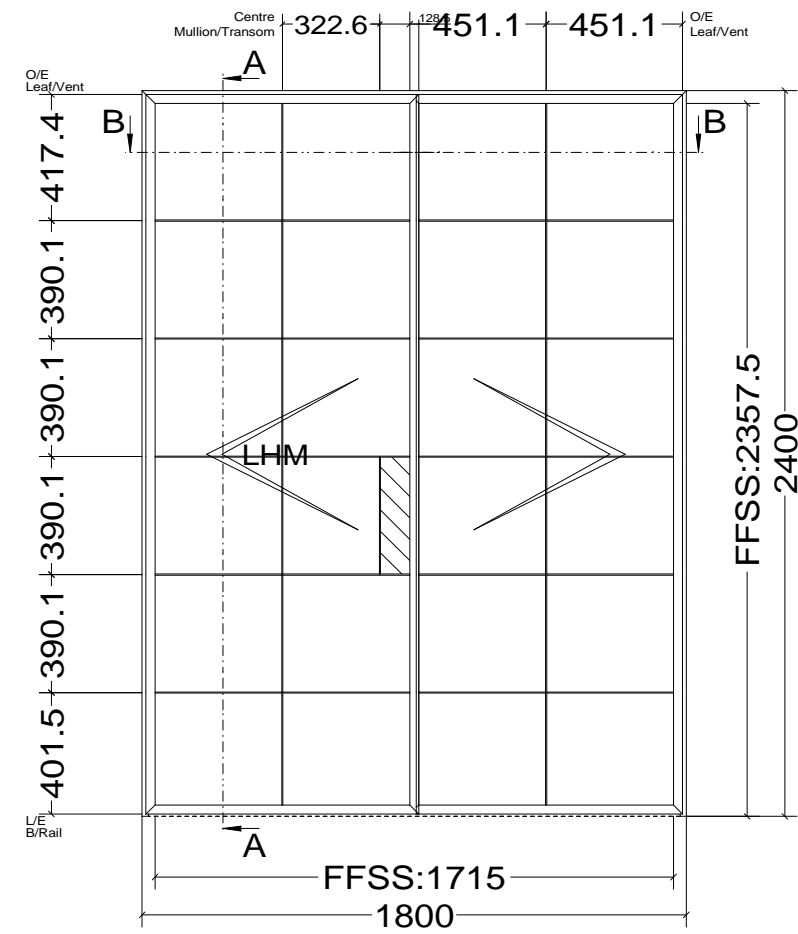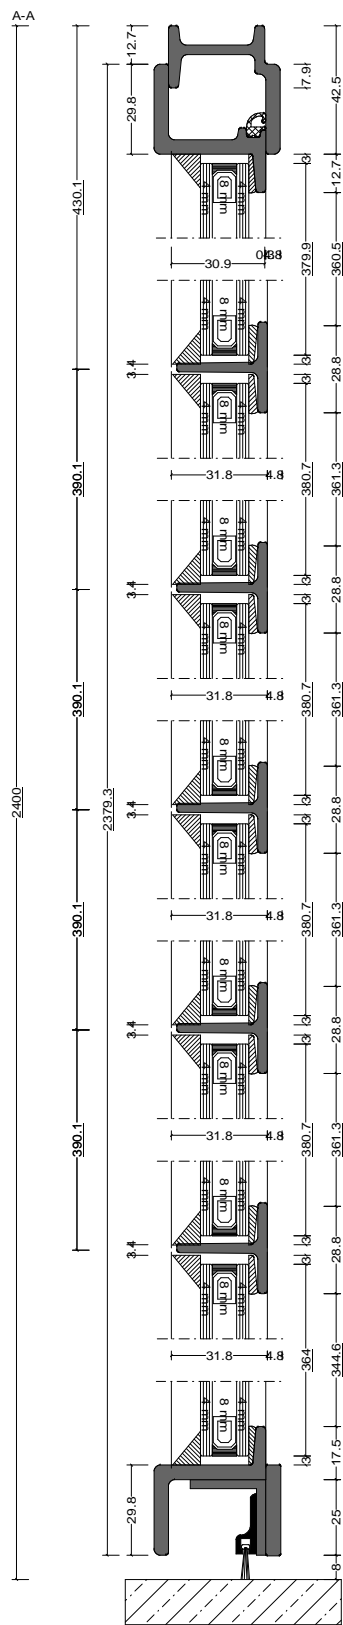

	Date	Name	W20 Double Leaf - Internal Threshold	Fabco Sanctuary Ltd Unit 1, Hobb's New Barn Climping, West Sussex Littlehampton, BN17 5TF BN17 5TF Tel: 01903 718808 Fax: 01903 724376
Drawn	31.10.2017			
Checked				
Normchkd.				
Scale	1 : 2.5			Drawing No.:
View	1 : 25			