
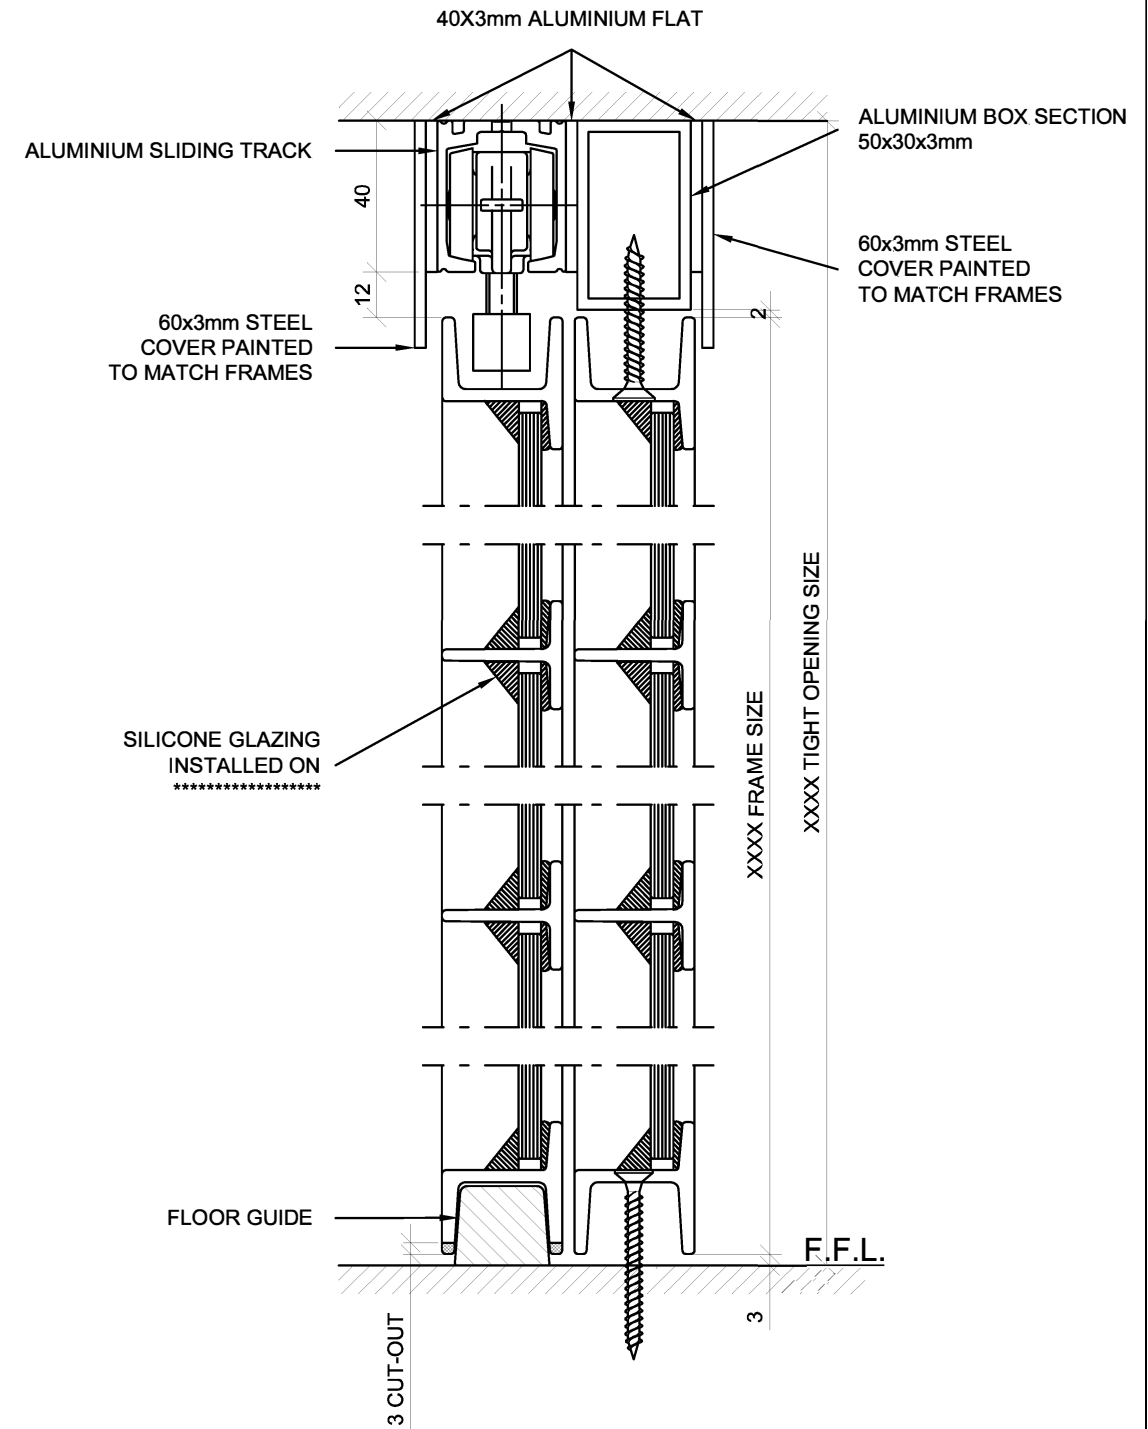
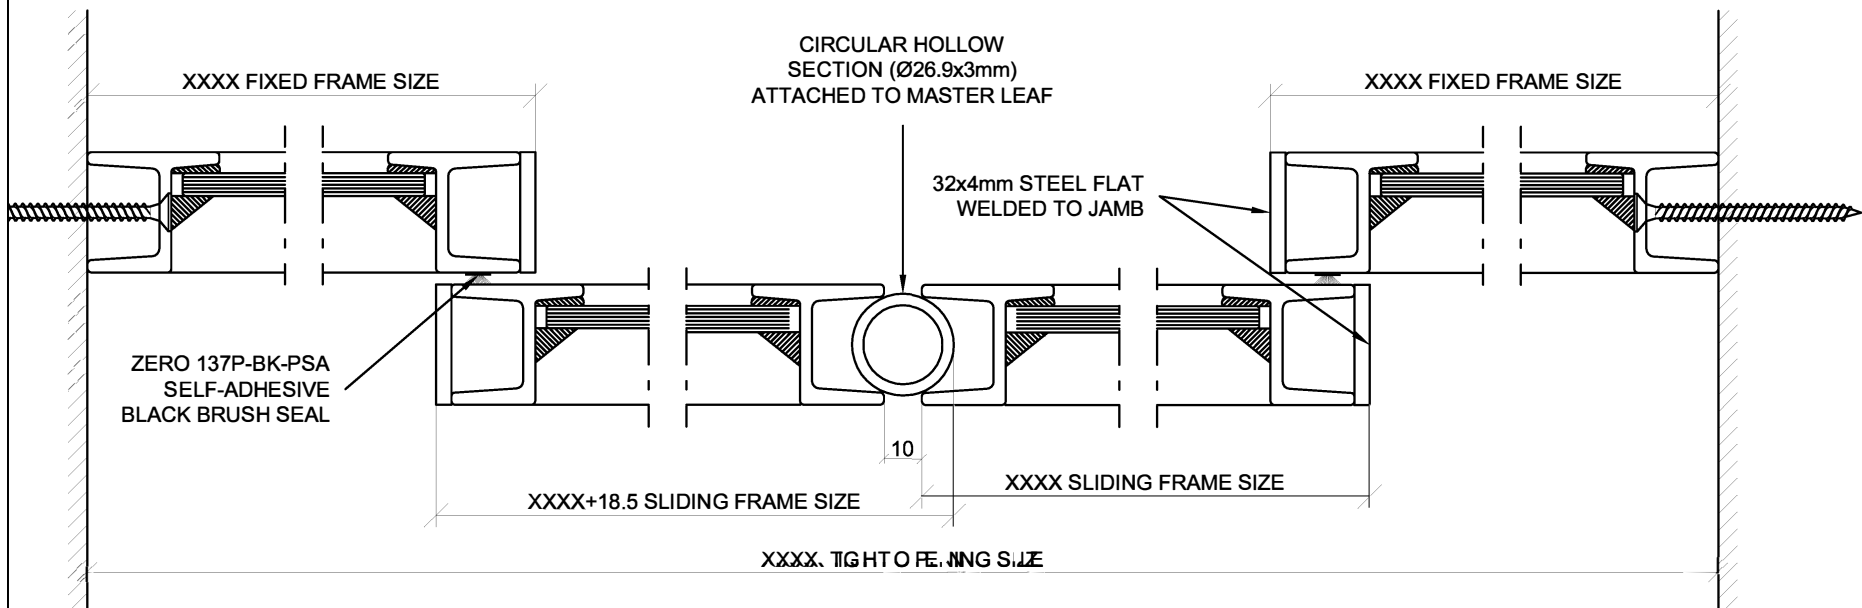


W20 Sliding Door Measurement and Fixing Documents

Index

Double Sliding Door with Side Screens	Page 3
Single Sliding Door and Side Screen	Page 4
Double Sliding Doors	Page 5
Single Sliding Door (Pocket)	Page 6
Sliding Door Ironmongery	Page 7
Examples...	Pages 8 - 10

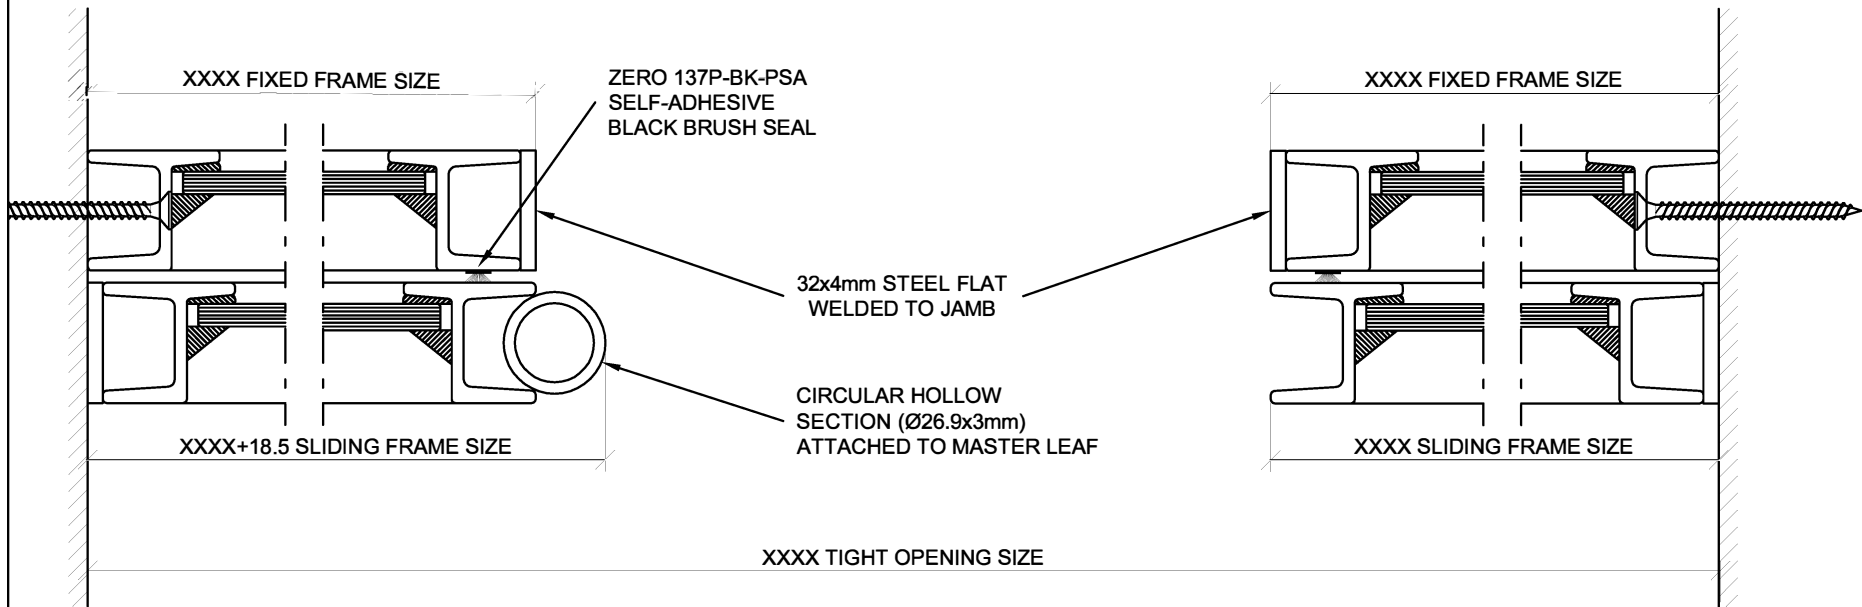

Fabco Sanctuary

Unit 1 Hobbs New Barn
Climping, Littlehampton
West Sussex, BN17 5RE

Tel: 01903 718808 Fax: 01903 718903
Email: enquiries@fabcosanctuary.com

SPECIFICATION:

PROJECT NAME :

Sliding Doors

DATE: 20 September 2017

PROJECT No :

0000

DRAWN:

PAGE SIZE: A3

TITLE :




Sliding Doors with Side Screens

SCALE: 1:2

DRAWING No:

0000-1

REVISION:

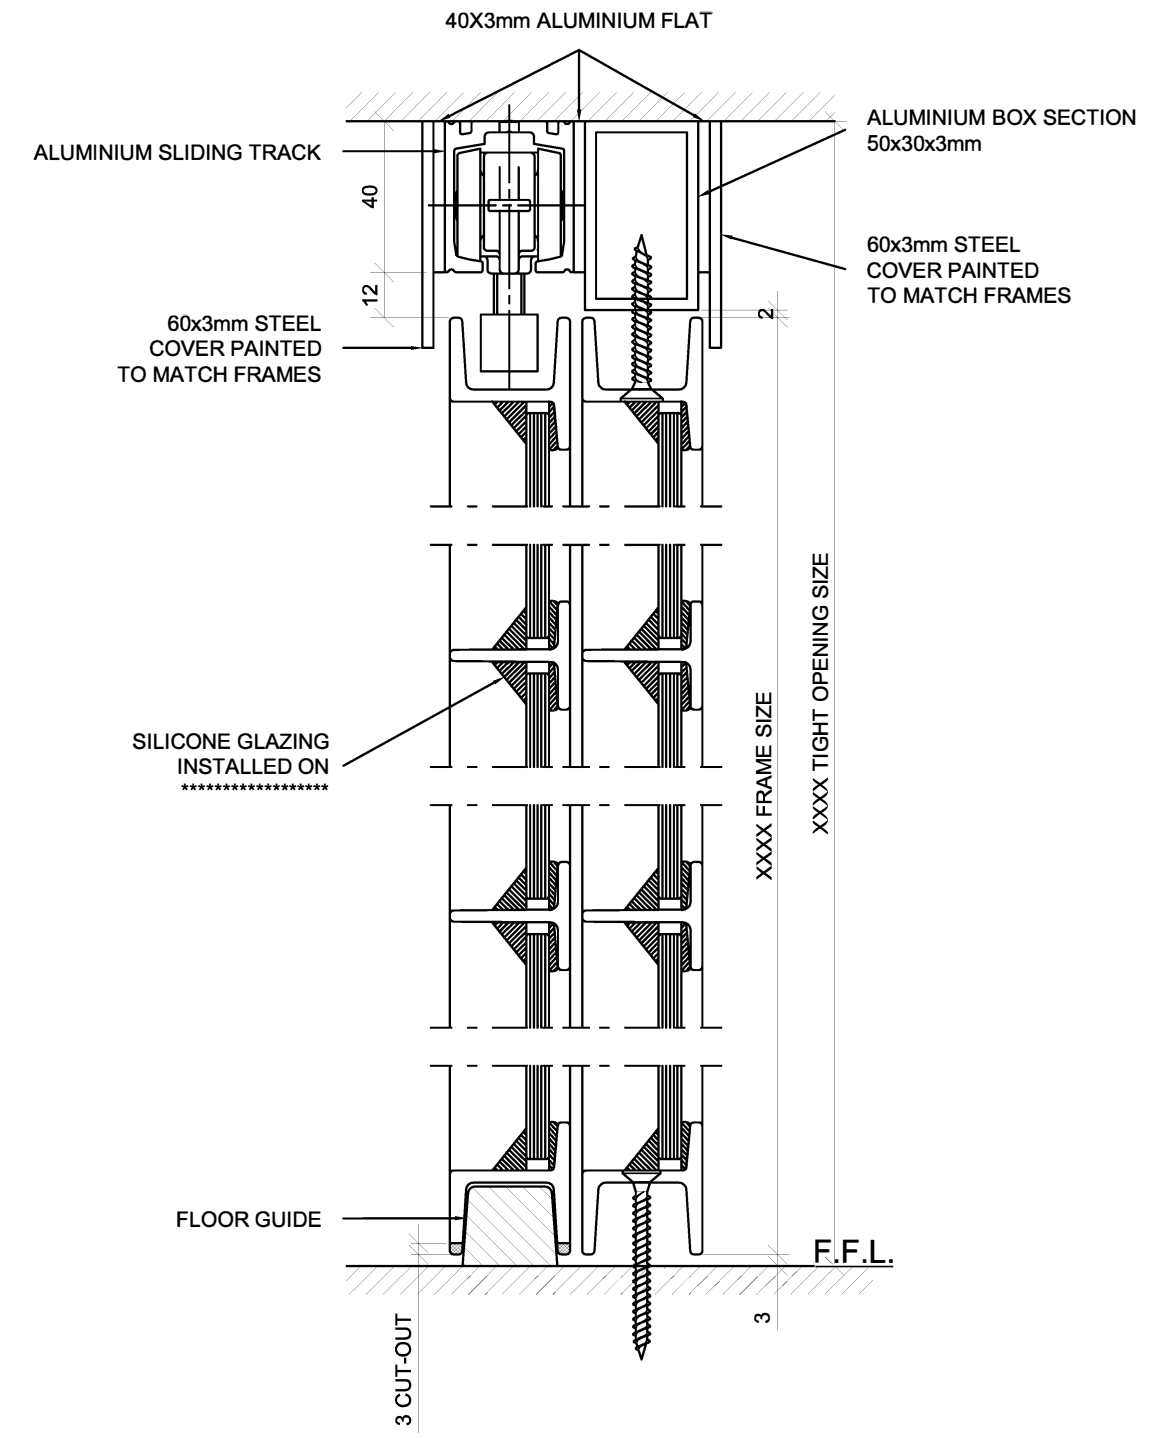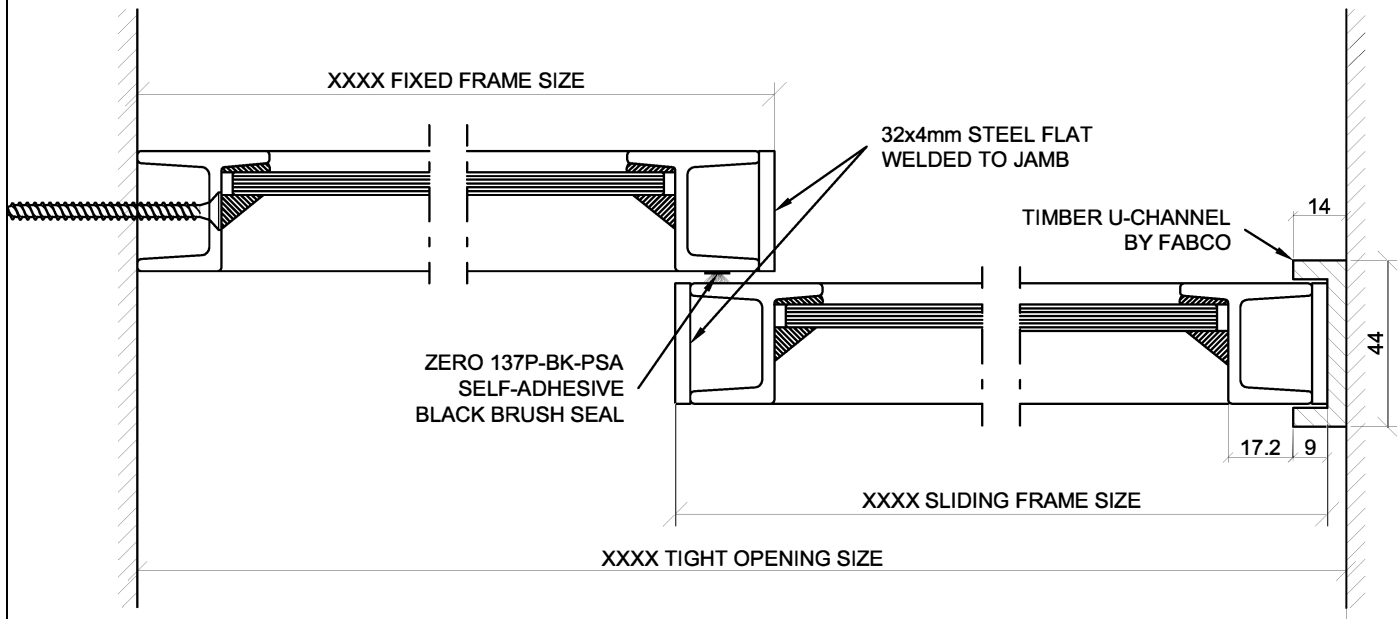
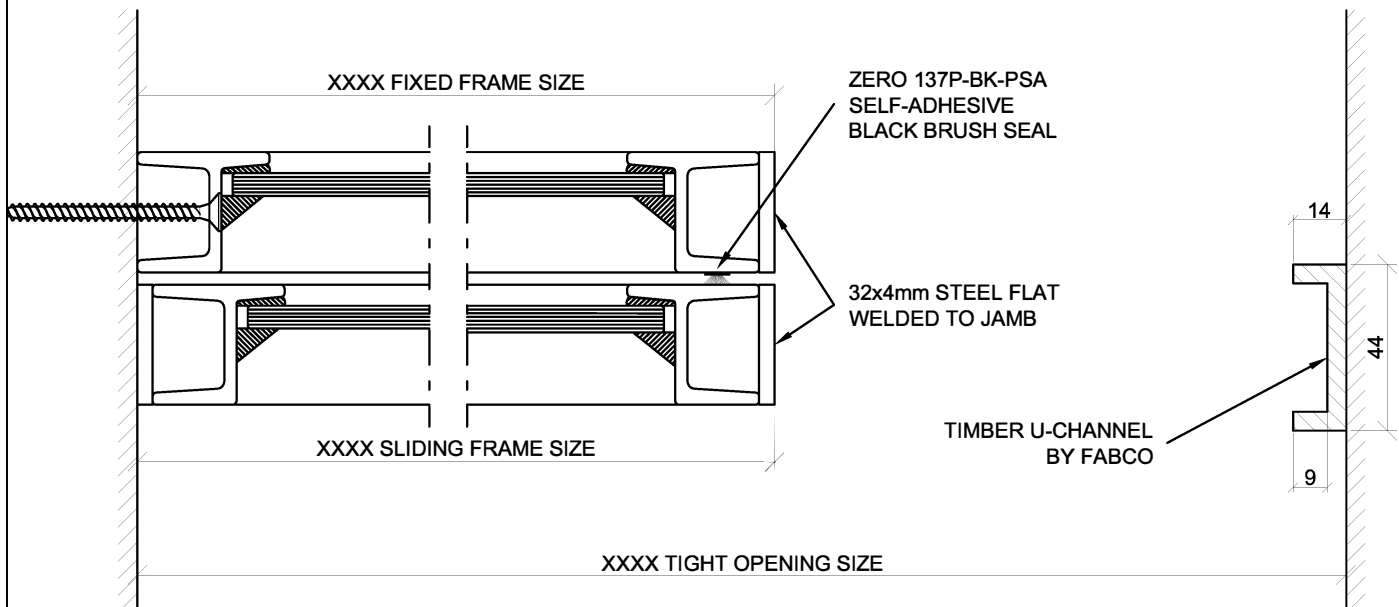


Fabco Sanctuary

Unit 1 Hobbs New Barn
Climping, Littlehampton
West Sussex, BN17 5RE
Tel: 01903 718808 Fax: 01903 718903
Email: enquiries@fabcosanctuary.com

SPECIFICATION:

PROJECT NAME :		Sliding Doors		DATE: 20 September 2017	
PROJECT No :		0000		DRAWN:	
TITLE :		Sliding Door with Side Screen		PAGE SIZE: A3	
REVISION:				SCALE: 1:2	
				DRAWING No: 0000-2	

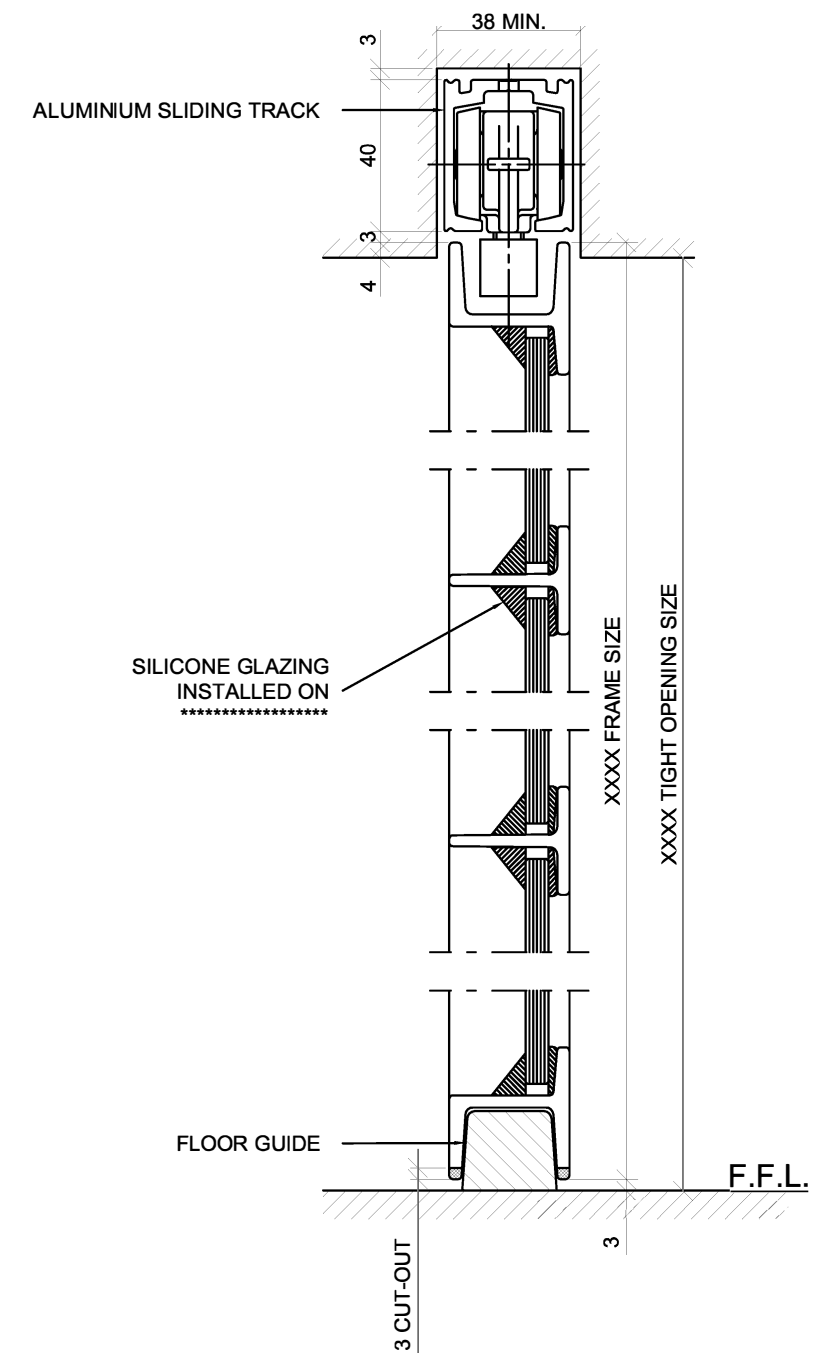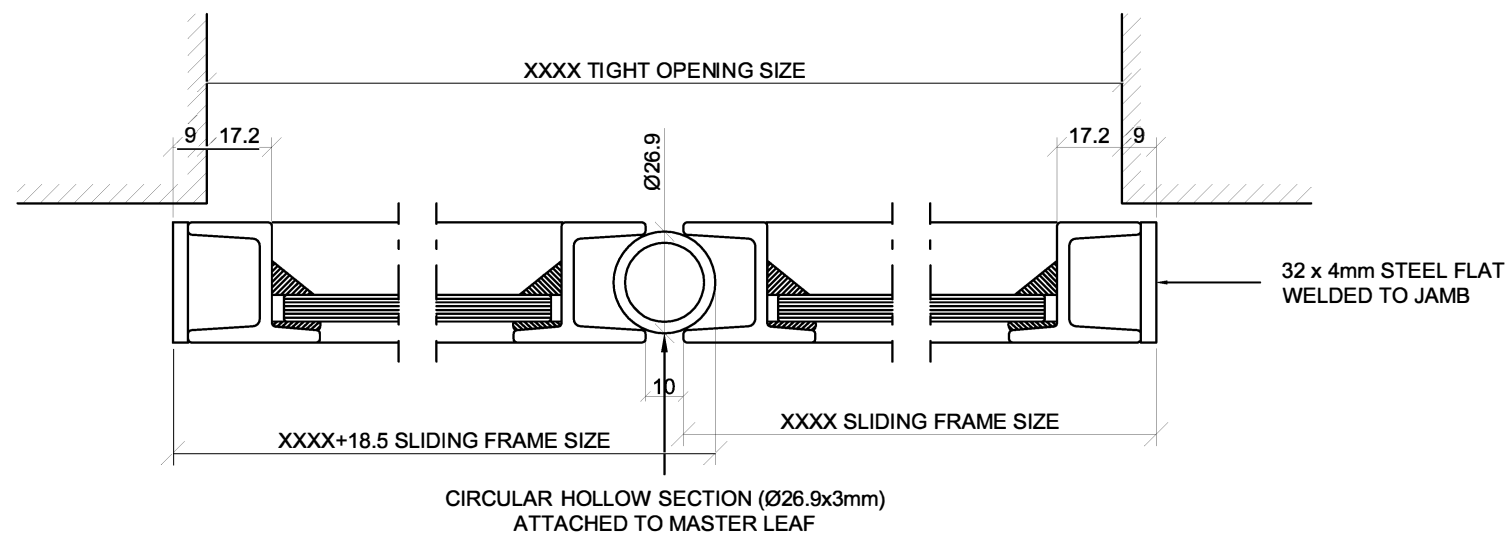

Fabco Sanctuary

Unit 1 Hobbs New Barn
Climping, Littlehampton
West Sussex, BN17 5RE

Tel: 01903 718808 Fax: 01903 718903
Email: enquiries@fabcosanctuary.com

SPECIFICATION:

PROJECT NAME :

Sliding Doors

DATE: 20 September 2017

PROJECT No :

0000

DRAWN:

PAGE SIZE: A3

TITLE :

Sliding Doors



SCALE:

1:2

DRAWING No:

0000-3

REVISION:

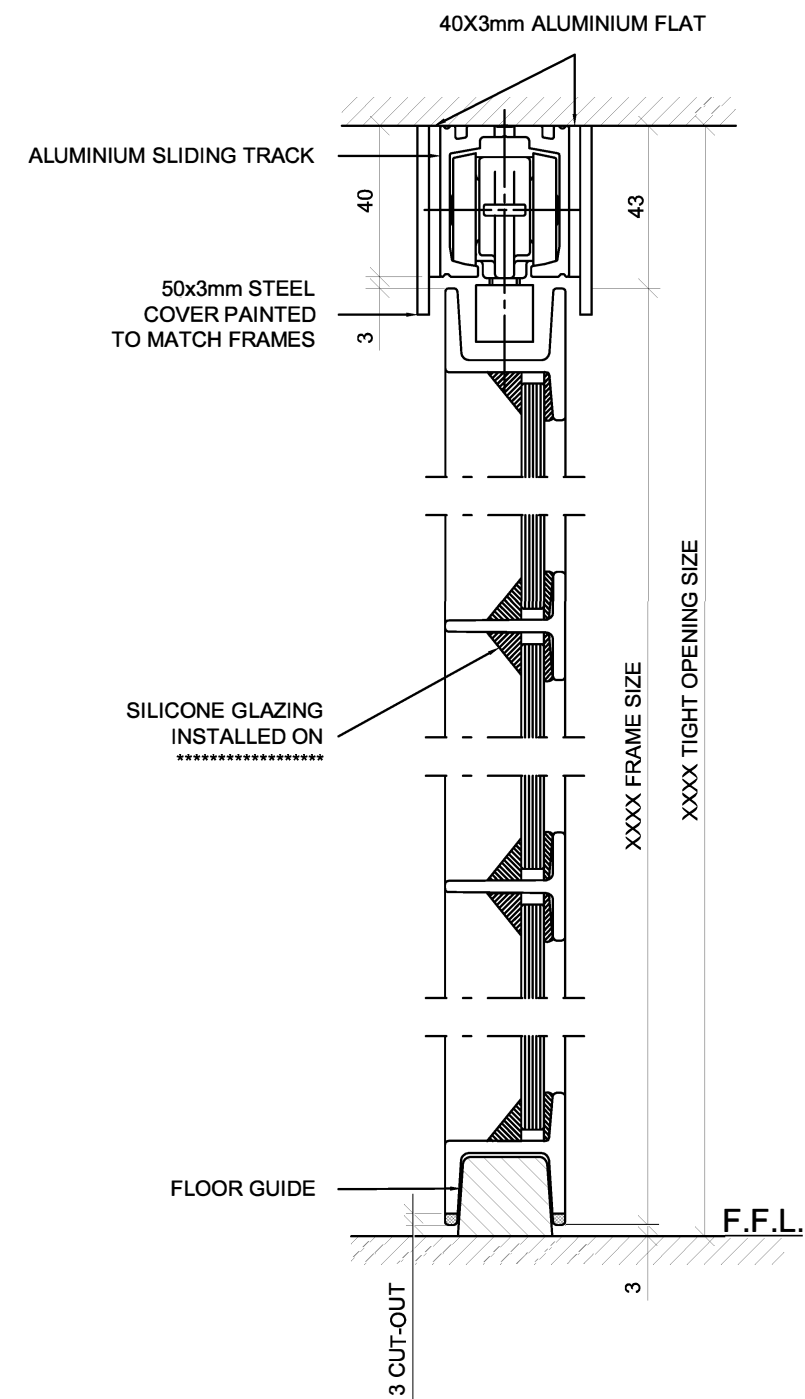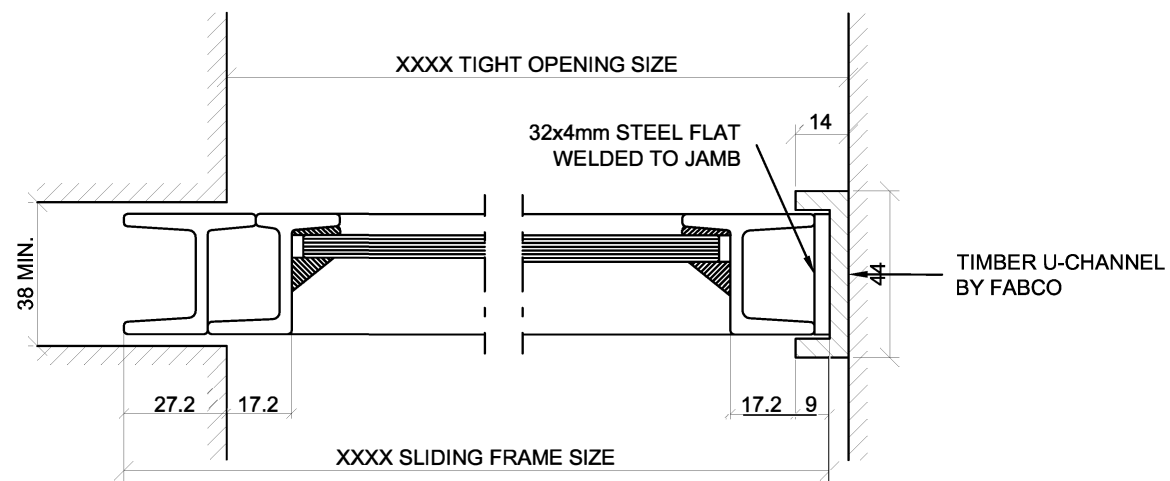

Fabco Sanctuary

Unit 1 Hobbs New Barn
Climping, Littlehampton
West Sussex, BN17 5RE

Tel: 01903 718808 Fax: 01903 718903
Email: enquiries@fabcosanctuary.com

SPECIFICATION:

PROJECT NAME :

Sliding Doors

DATE: 20 September 2017

PROJECT No :

0000

DRAWN:

PAGE SIZE: A3

TITLE :

Sliding Doors

SCALE:

1:2

DRAWING No:

0000-4



REVISION:



▲ 4377



▲ 2713

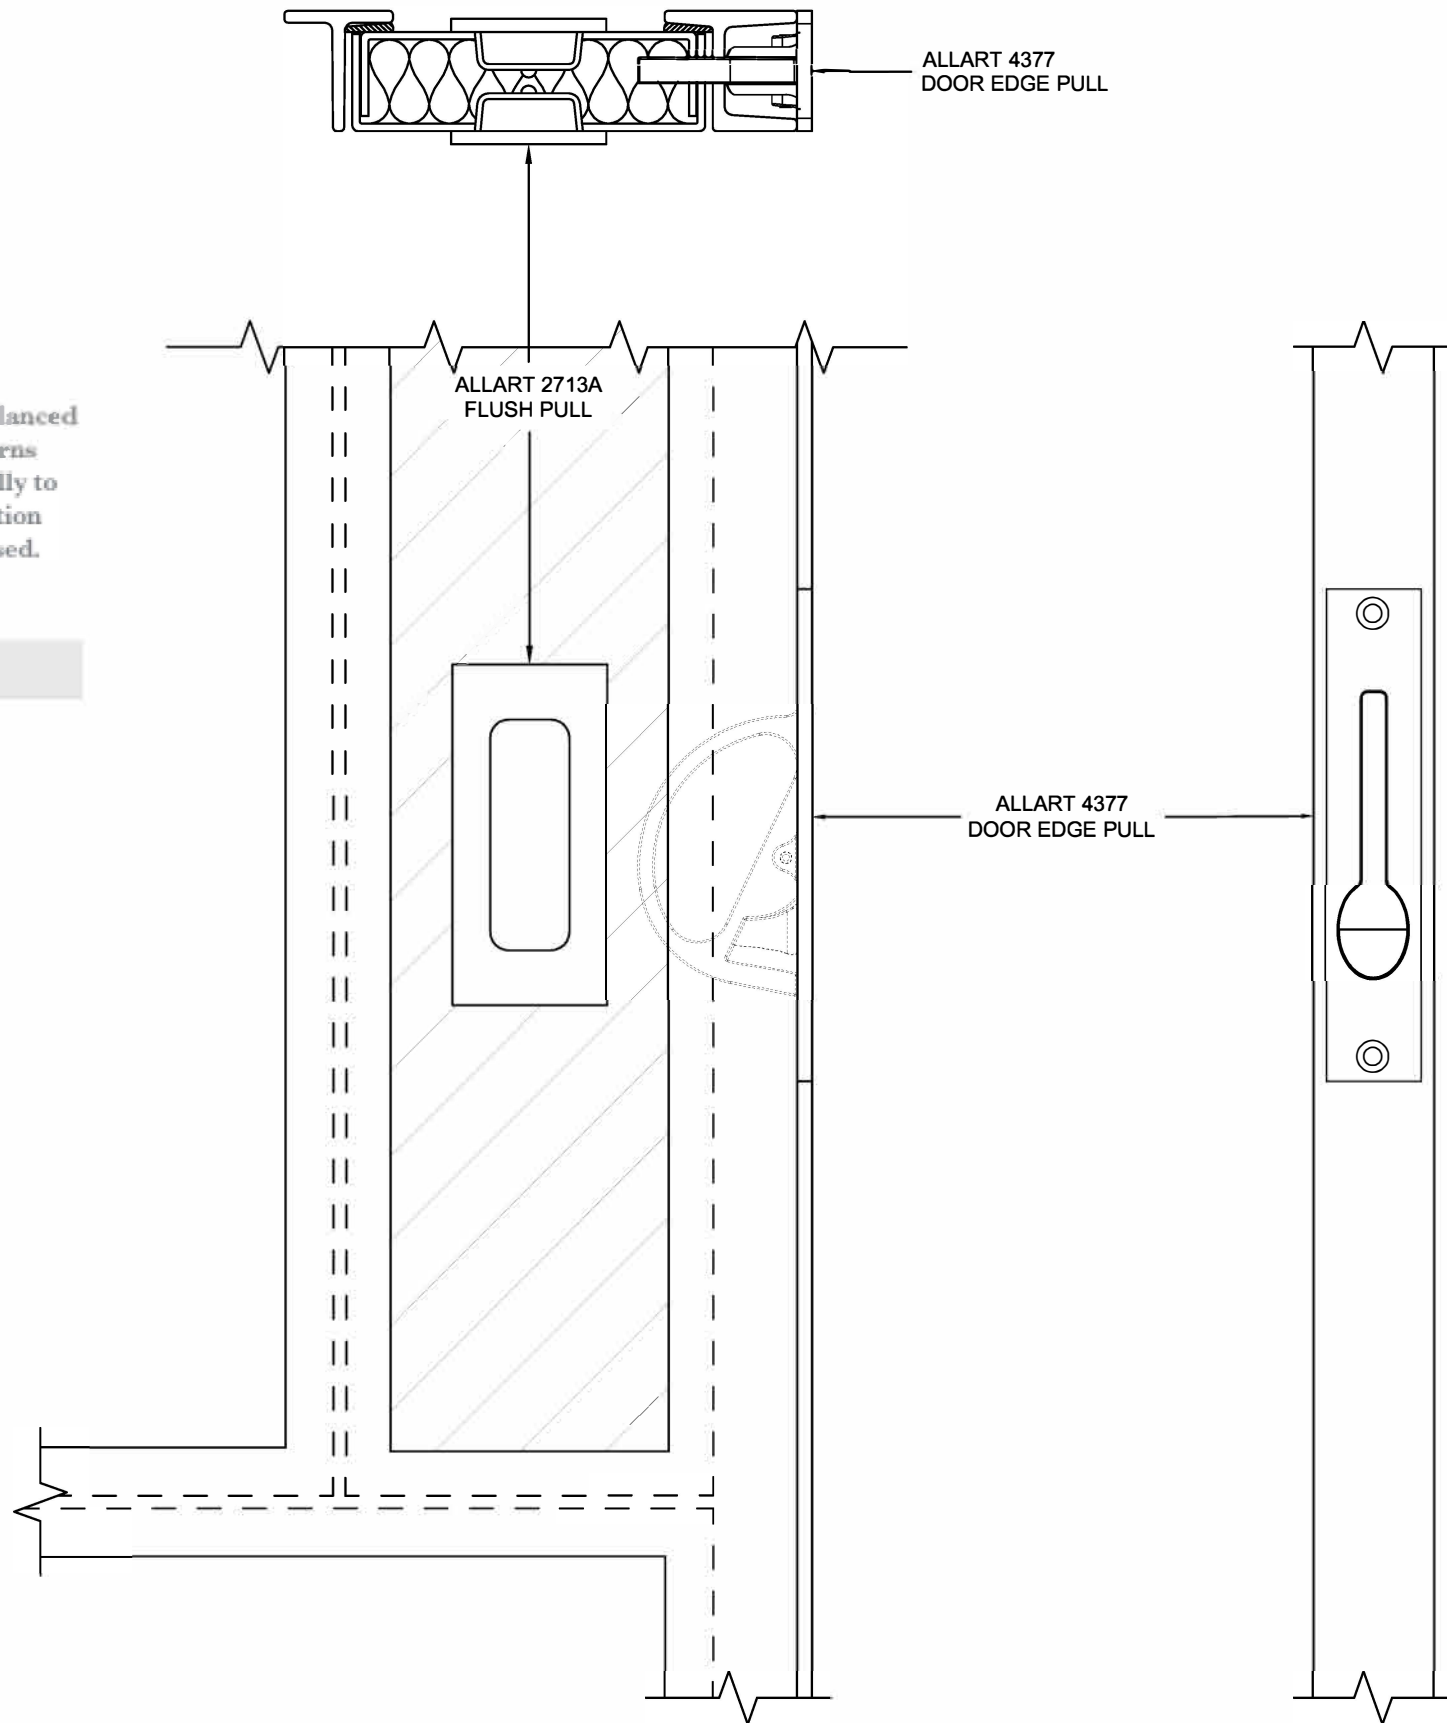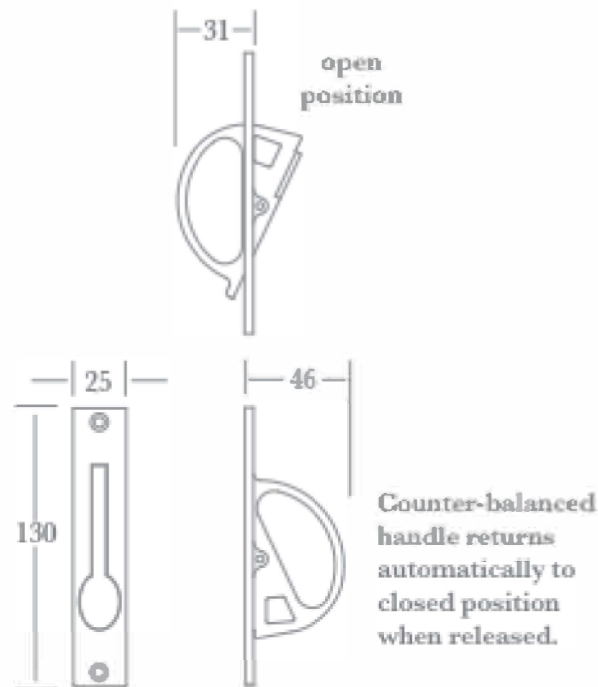

Fabco Sanctuary

Unit 1 Hobbs New Barn
Climping, Littlehampton
West Sussex, BN17 5RE

Tel: 01903 718808 Fax: 01903 718903
Email: enquiries@fabcosanctuary.com

SPECIFICATION:

PROJECT NAME :

Sliding Doors

PROJECT No :

0000

TITLE :

Sliding Doors Furniture

REVISION:


DATE: 20 September 2017

DRAWN:


PAGE SIZE: A3

SCALE: 1:2

DRAWING No: 0000-4



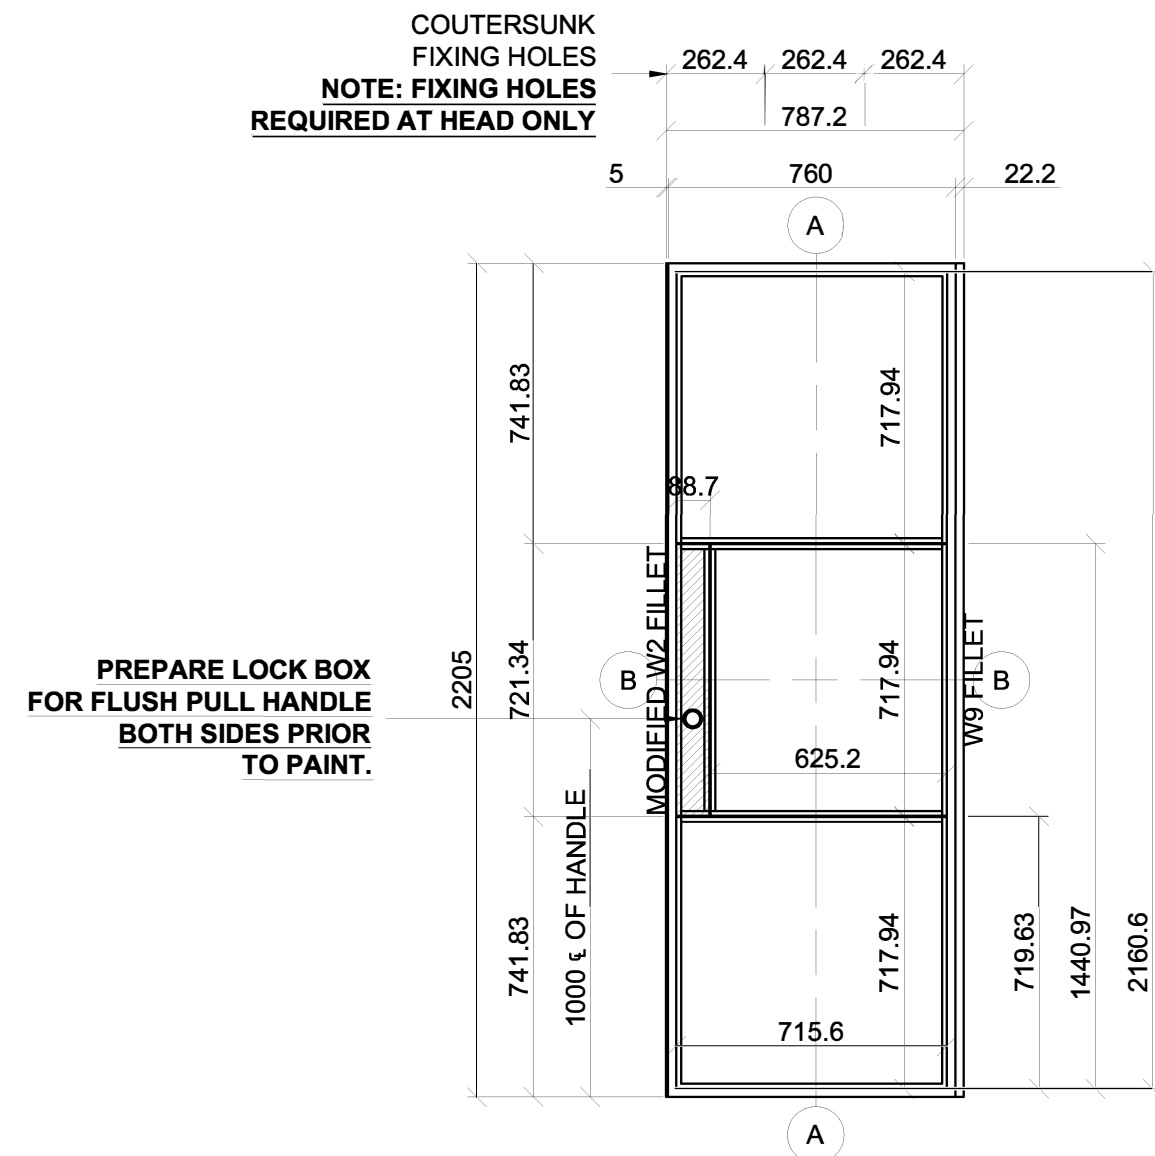


1No. REQUIRED.
KITCHEN - GROUND FLOOR - INTERNAL.
VIEWED FROM KITCHEN.
SUPPLY ONLY - EC1 CONSTRUCTION TO INSTALL ON SLIDING TRACK SYSTEM.

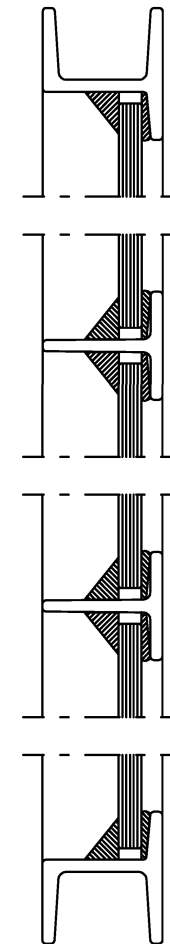

A
Scale: 1:2

MODIFIED W2 SECTION
WITH 25x50mm SLOT
1000mm FROM FFL
TO FORM FINGER PULL

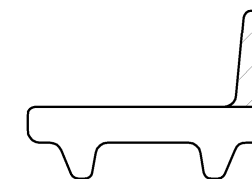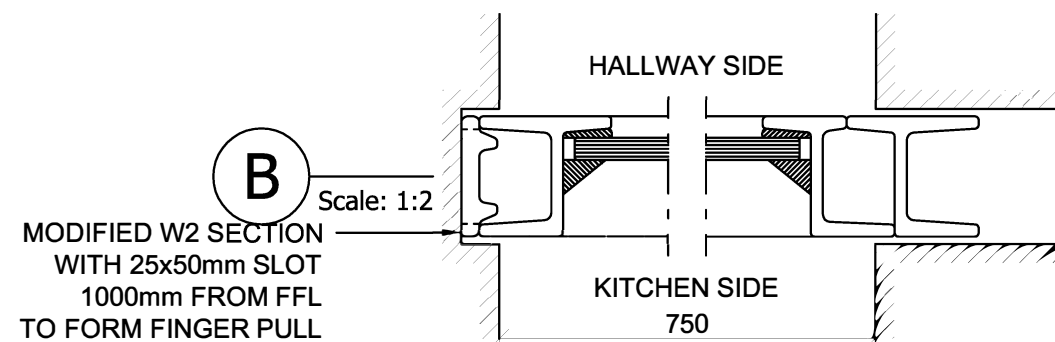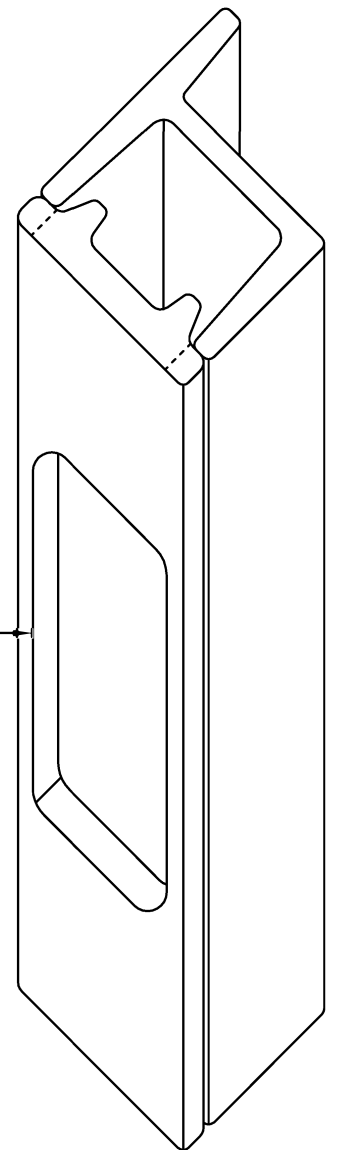

MODIFIED
W2 SECTION
FULL HEIGHT
OF SCREEN

Fabco Sanctuary

Unit 1 Hobbs New Barn
Climping, Littlehampton
West Sussex, BN17 5RE

Tel: 01903 718808 Fax: 01903 718903
Email: enquiries@fabcosanctuary.com

SPECIFICATION:
FIXED PANEL FOR SLIDING DOOR.
RAL 9005 JET BLACK.
2No. HAFELE 902.01.250 50mm DIAMETER FLUSH PULL HANDLES - STAINLESS STEEL.

PROJECT NAME :

DATE: 14 SEPTEMBER 2015

DRAWN:

PROJECT No :

PAGE SIZE: A3

SCALE: 1:2 & 1:20


TITLE :

INTERNAL SLIDING DOOR

DRAWING No:

1

REVISION:

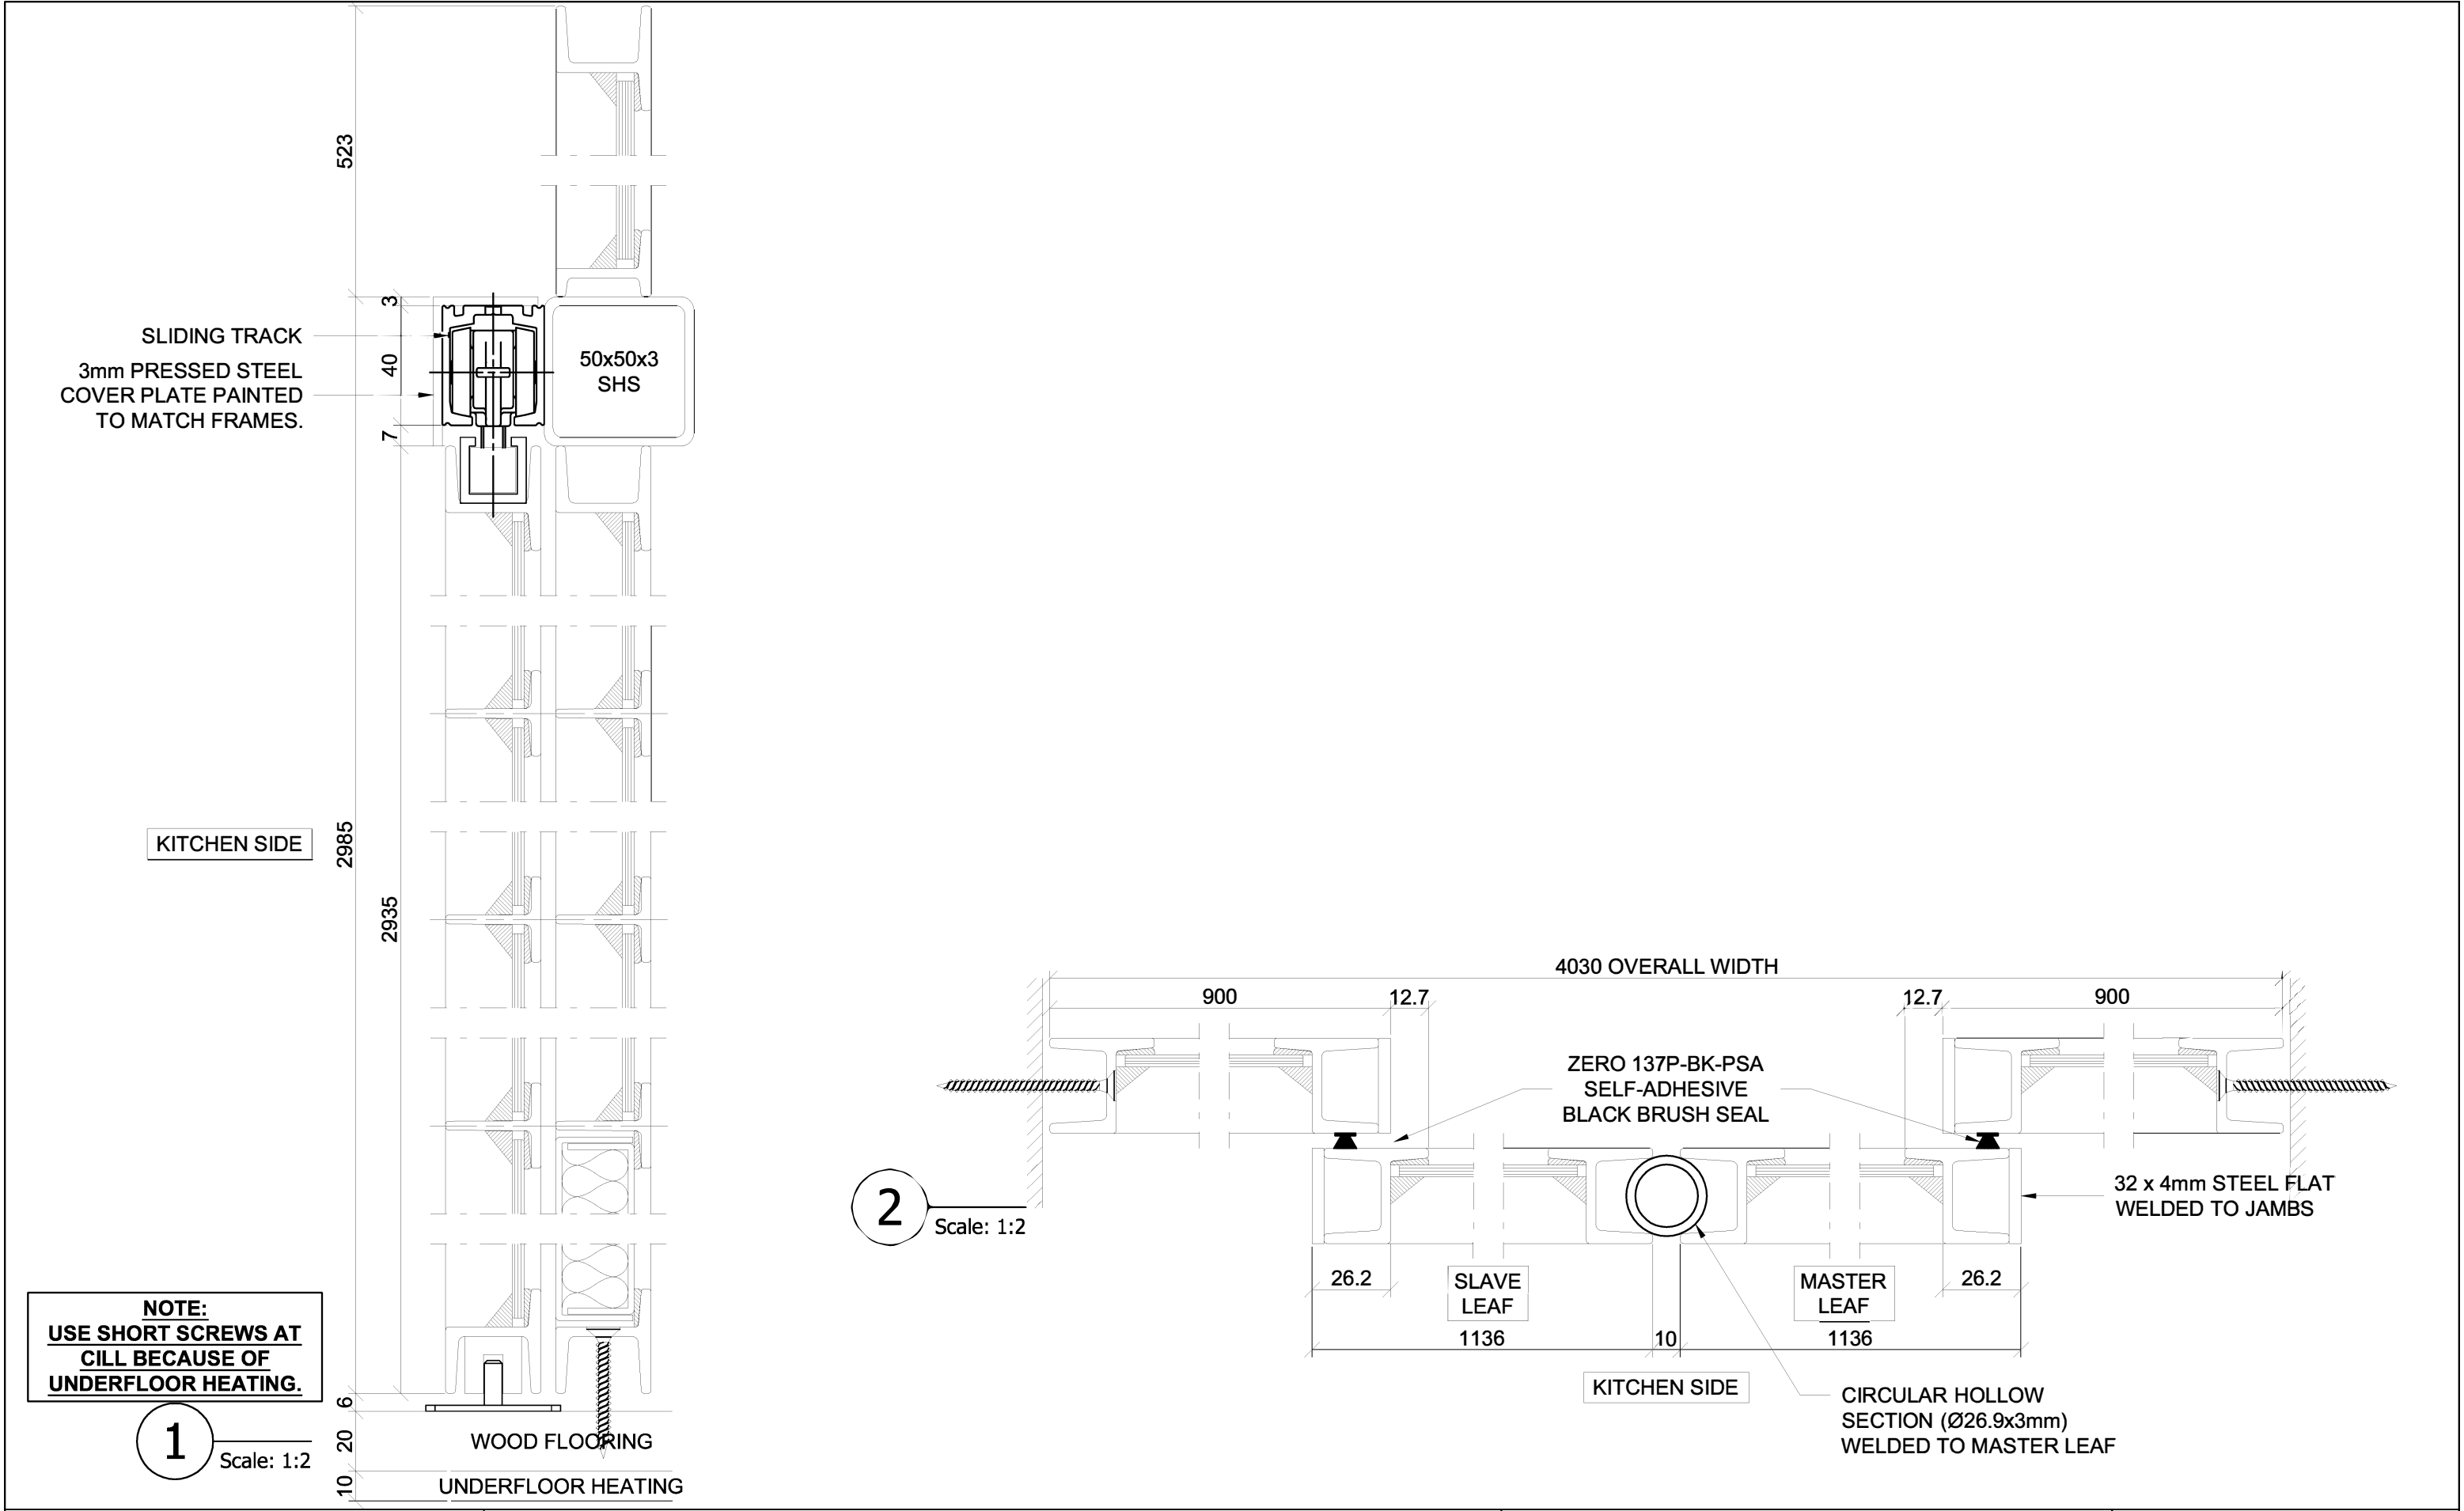

Fabco Sanctuary Unit 1 Hobbs New Barn Climping, Littlehampton West Sussex, BN17 5RE Tel: 01903 718808 Fax: 01903 718903 Email: enquiries@fabcosanctuary.com	SPECIFICATION: RAL 7016 ANTHRACITE GREY. 1No. SELO ENIGMA SLIDING TRACK SECTION WITH 2No. ES03 SOFT CLOSE & OPEN. 4No. ALLART 5960/D/14mm/PF FLUSH PULL HANDLES WITH POCKET FIXING - DARK MATT BRONZE. 4mm CLEAR TOUGHENED SINGLE GLASS & 4mm REEDED TOUGHENED GLASS (PATTERN TO RUN HORIZONTALLY) GLAZED WITH SILICONE. SUPPLY & INSTALL.				PROJECT NAME : THE CHILTERN		DATE: 29 FEBRUARY 2016	
					PROJECT No : 7510		DRAWN:	
					TITLE : SLIDING DOOR		PAGE SIZE: A3	
					REVISION: A 04/03/2016		SCALE: 1:2	
							DRAWING No: 7510-2	